


LFS1970





LUCAS FOX
INTERNATIONAL PROPERTIES

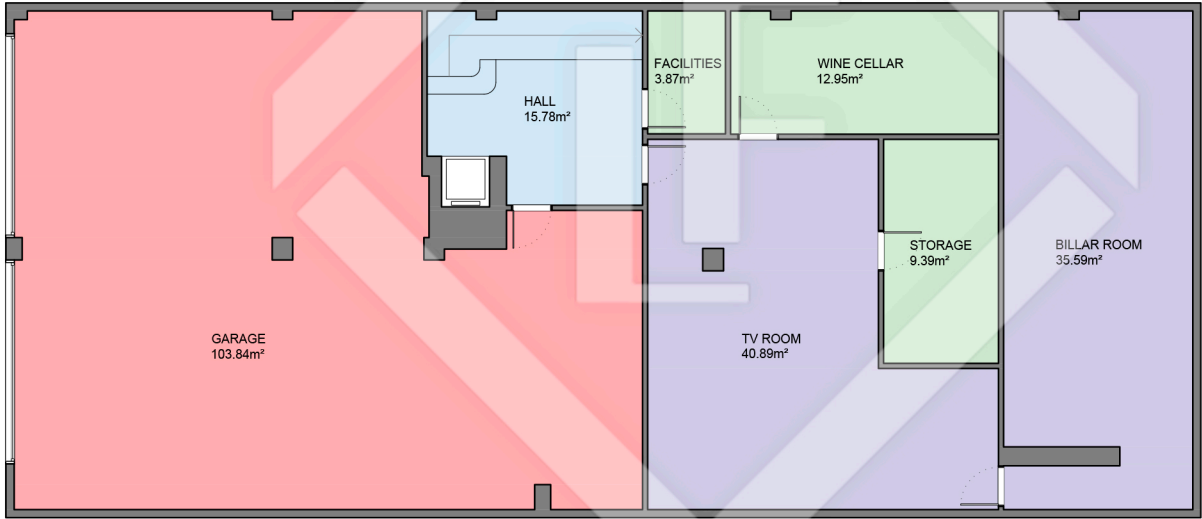

Scale in metres. Indicative only. Dimensions are approximate. All information contained here is gathered from sources we believe to be reliable. However we cannot guarantee its accuracy and interested persons should rely on their own enquiries.

Measurements BASEMENT FLOOR	
Built surface	243.32m²
Useful surface	222.31m²
Measurements TOTAL FLOOR	
Built surface	653.59m²
Useful surface	567.36m²
Exterior surface	441.45m²

LFS1970

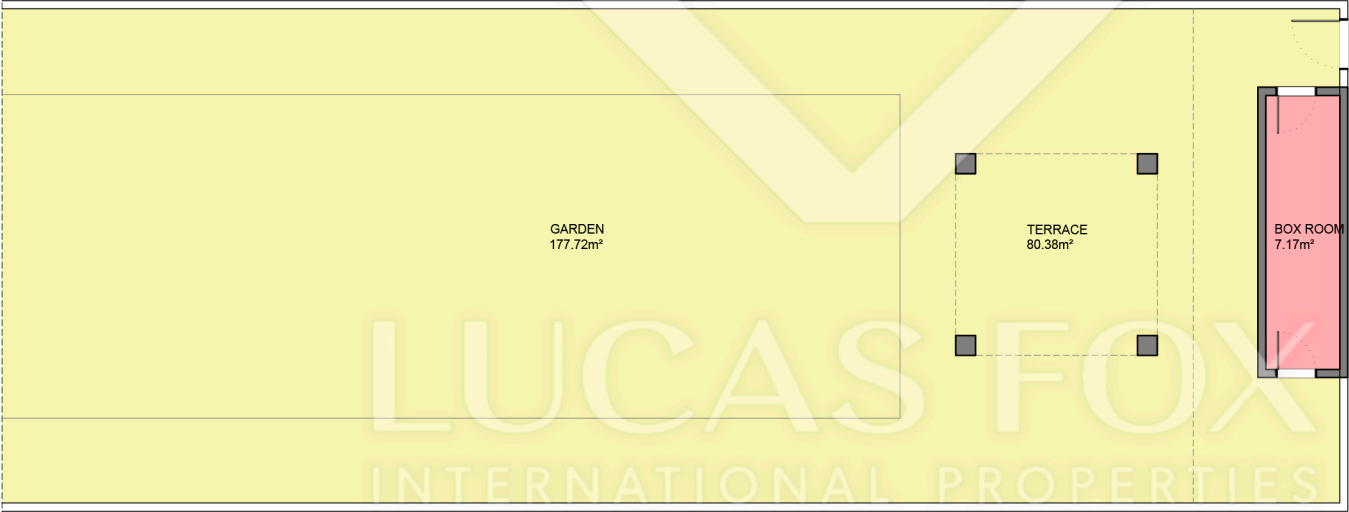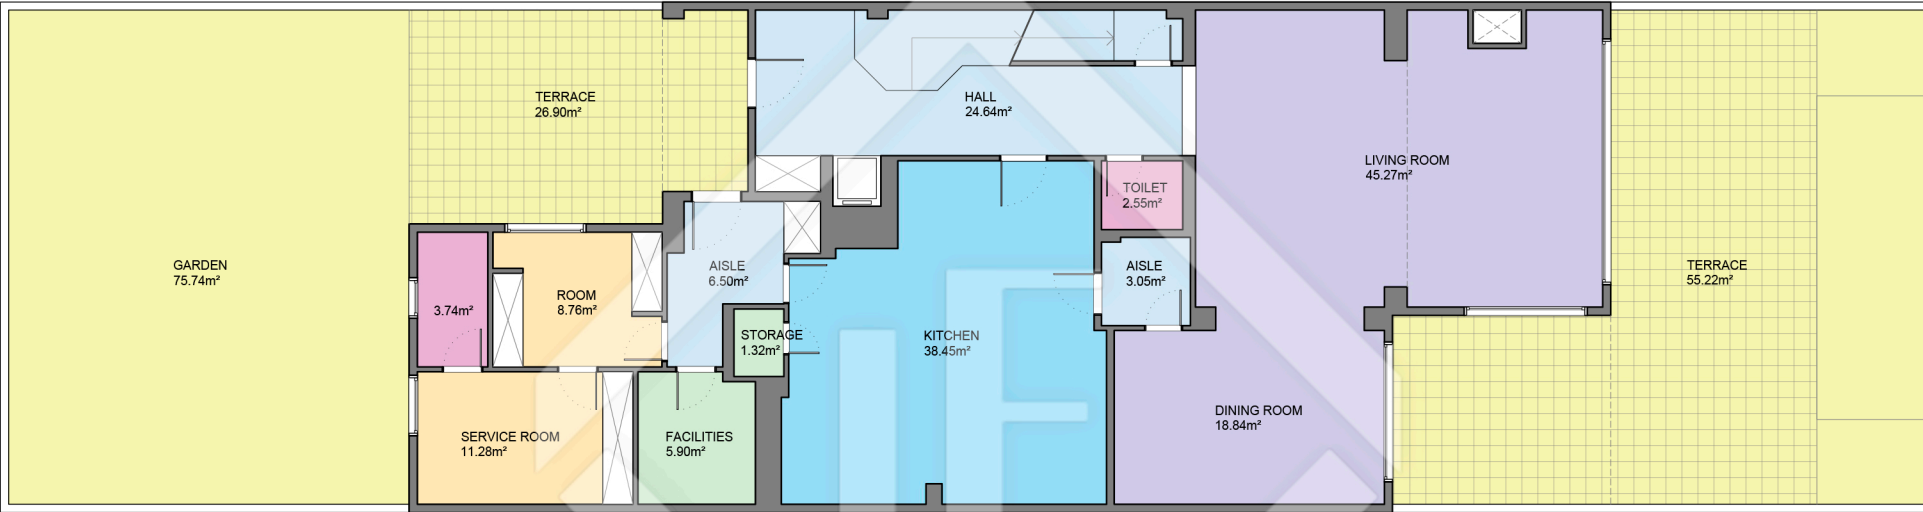


Measurements GROUND FLOOR	
Built surface	201.44m²
Useful surface	177.47m²
Exterior surface	415.96m²
Measurements TOTAL FLOOR	
Built surface	653.59m²
Useful surface	567.36m²
Exterior surface	441.45m²



Scale in metres. Indicative only. Dimensions are approximate. All information contained here is gathered from sources we believe to be reliable. However we cannot guarantee its accuracy and interested persons should rely on their own enquiries.


LFS1970

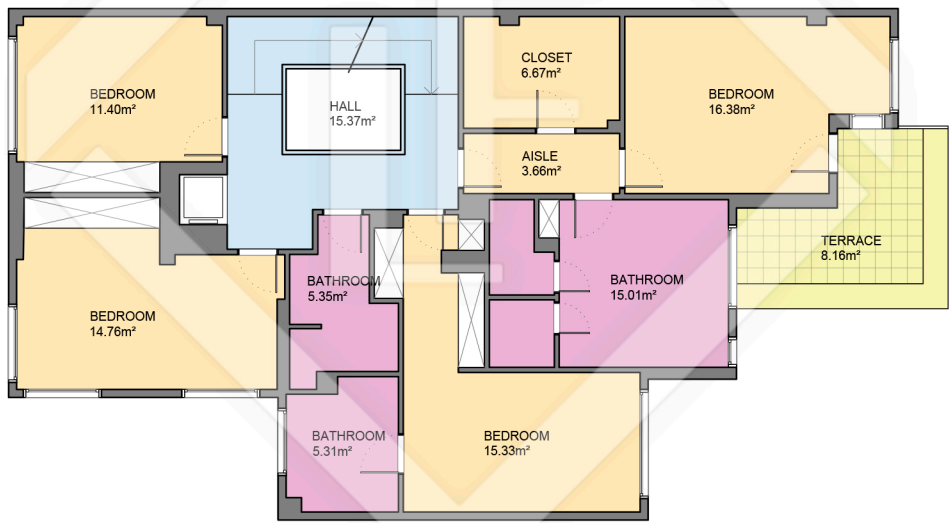

Scale in metres. Indicative only. Dimensions are approximate. All information contained here is gathered from sources we believe to be reliable. However we cannot guarantee its accuracy and interested persons should rely on their own enquiries.

Measurements FIRST FLOOR	
Built surface	141.63m²
Useful surface	109.24m²
Exterior surface	8.16m²
Measurements TOTAL FLOOR	
Built surface	653.59m²
Useful surface	567.36m²
Exterior surface	441.45m²

LFS1970

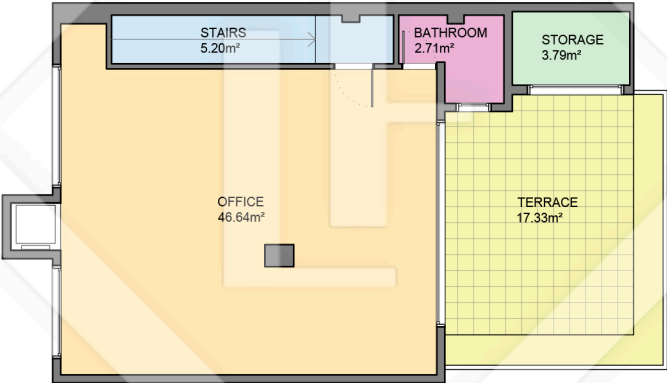

LUCAS FOX
INTERNATIONAL PROPERTIES



Scale in metres. Indicative only. Dimensions are approximate. All information contained here is gathered from sources we believe to be reliable. However we cannot guarantee its accuracy and interested persons should rely on their own enquiries.

Measurements SECOND FLOOR	
Built surface	67.20m ²
Useful surface	58.34m ²
Exterior surface	17.33m ²
Measurements TOTAL FLOOR	
Built surface	653.59m ²
Useful surface	567.36m ²
Exterior surface	441.45m ²