



PLANTA ALTILLO SUP. CONSTR. 45.00 m²

CUADRO DE SUPERFICIES UTILES EN PL. Altillo						
	DEPENDENCIA	S.U.	IL./V	VOL.	Ø mín.insc.	
	Di	Distribuidor	2.60	-	6.24	>0.80
	D3	DORMITORIO 3	26.50	4.40	70.22	>2.40
	Ve	VESTIDOR	6.80	-	18.02	-
	B	BAÑO	6.40	0.60	16.64	>1.40

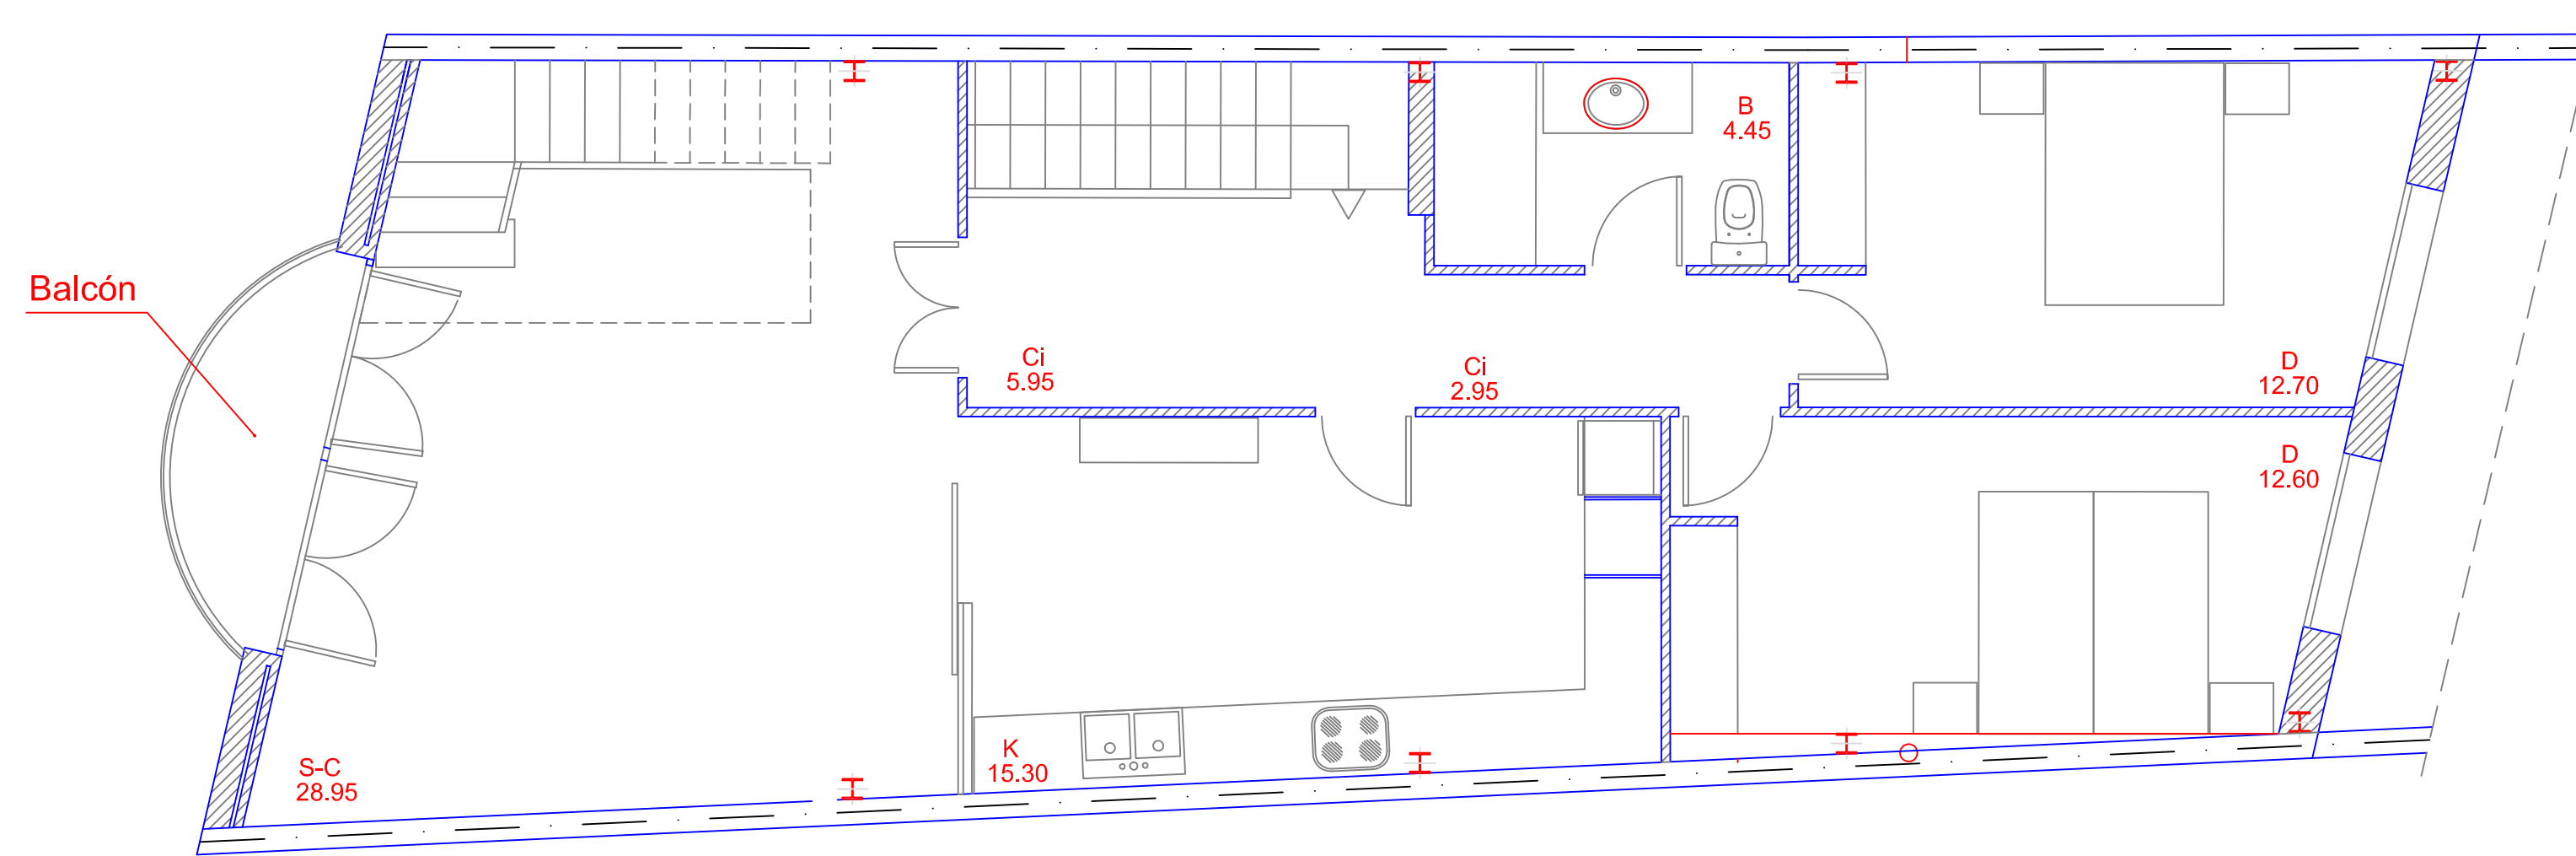

PLANTA SEGUNDA SUP. CONSTR. 96.00 m²


CUADRO DE SUPERFICIES UTILES EN PL. 2						
	DEPENDENCIA	S.U.	IL./V	VOL.	Ø mín.insc.	
	C-E	COMED-ESTAR	28.95	10.58	73.82	>2.40
	K	COCINA	15.30	-	39.01	>1.30
	D1	DORMITORIO 1	12.70	1.68	32.38	>2.40
	D2	DORMITORIO 2	12.6	1.68	32.13	>2.40
	B	BAÑO	4.45	--	11.35	>1.40
	Di	DISTRIBUIDOR	5.95	--	15.17	>0.80
	Ci	CIRCULACION	2.95	-	7.52	>0.80

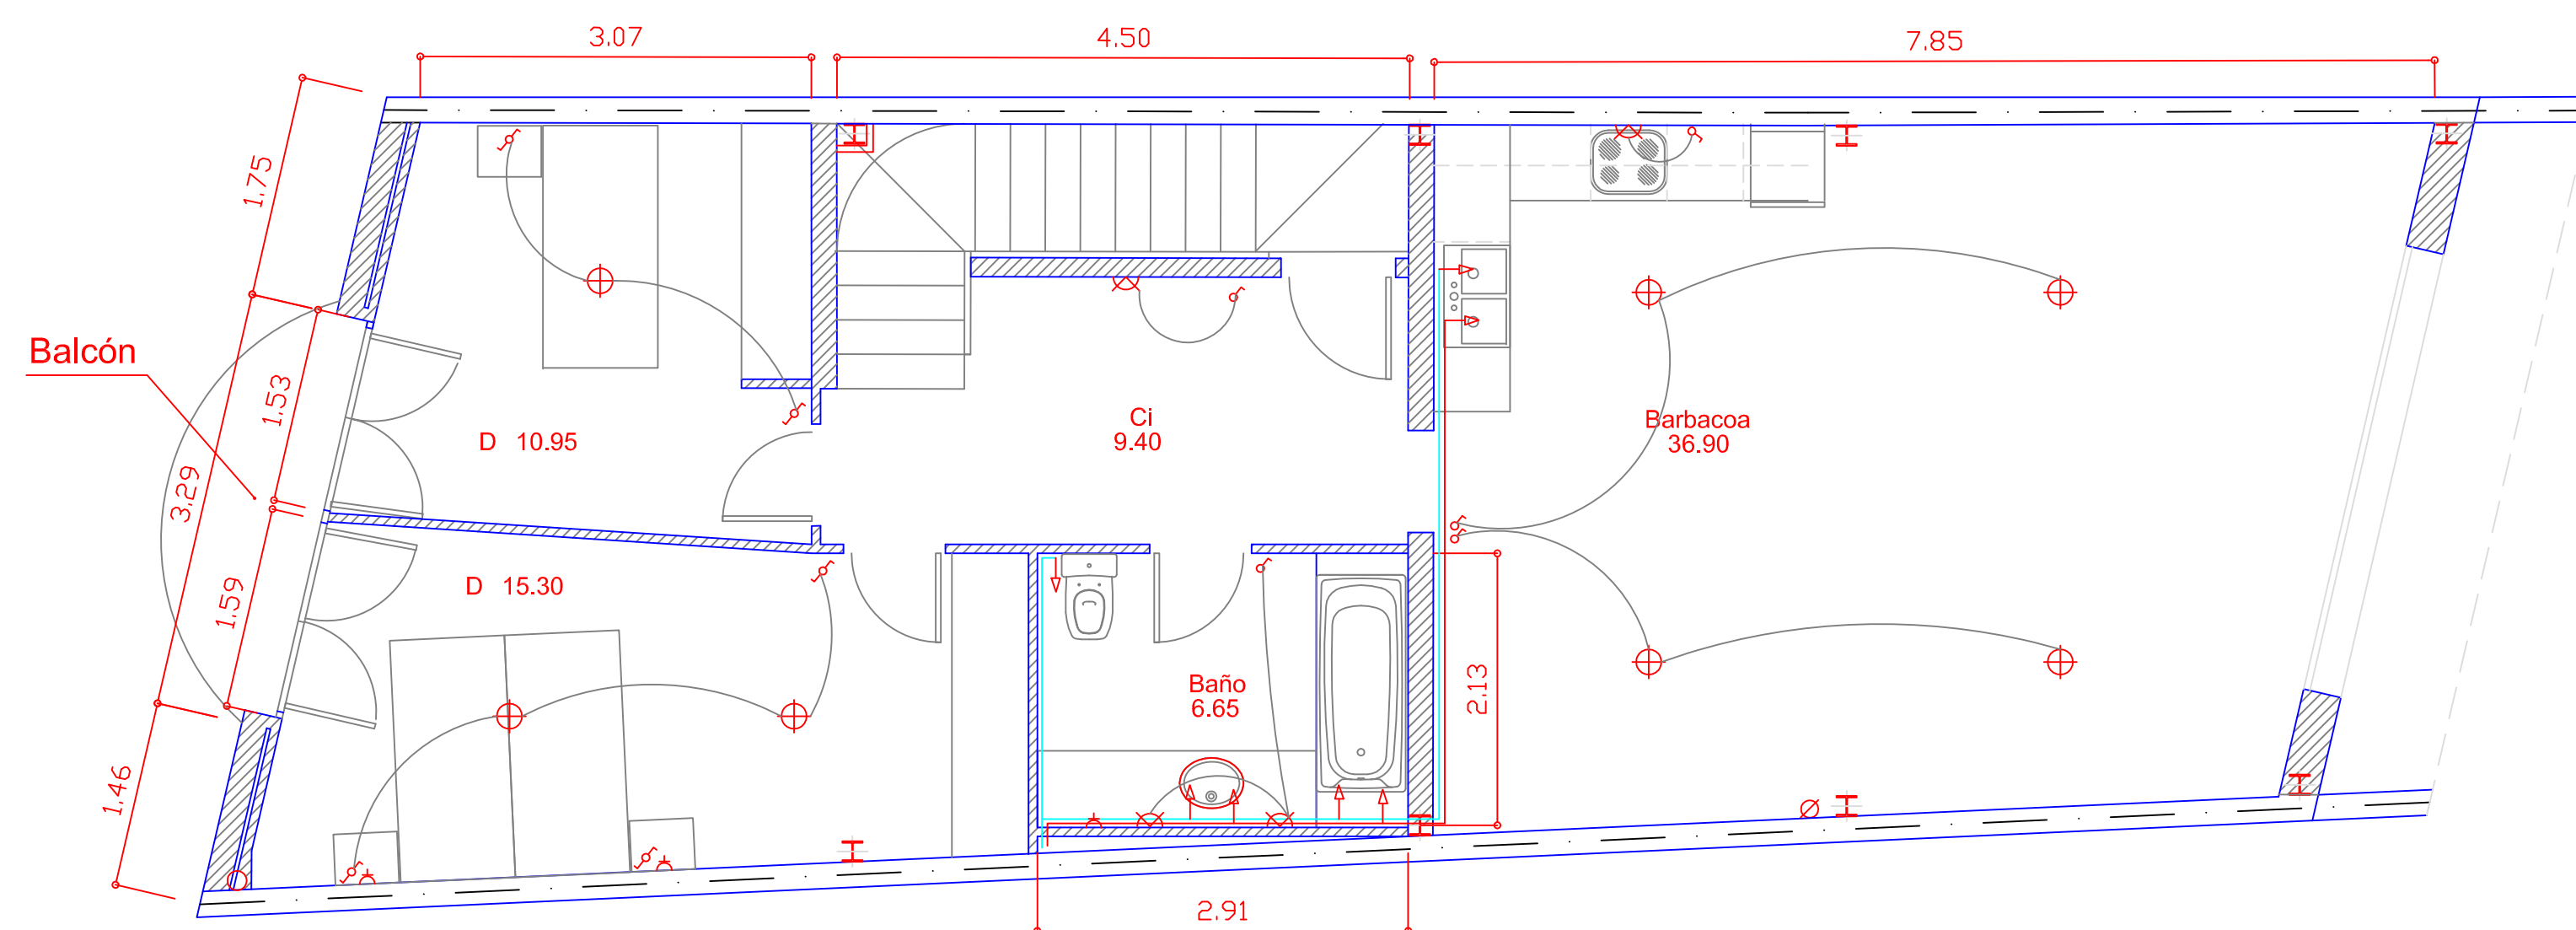

PL. PRIMERA SUP. CONSTRUIDA 96.00 m²
NUEVA DISTRIBUCION , COTAS E INSTALACIONES

CUADRO DE SUPERFICIES UTILES EN PL. 1						
	DEPENDENCIA	S.U.	IL./V	VOL.	Ø mín.insc.	
	Barb.	BARBARCOA	36.90	7.35	94.09	>2.40
	D4	DORMITORIO 4	15.30	3.52	39.01	>2.40
	D5	DORMITORIO 5	10.95	3.52	27.92	>2.40
	B	BAÑO	6.65	--	16.95	>1.40
	Ci	CIRCULACION	9.40	-	23.97	>0.80

Nº de plazas: 10

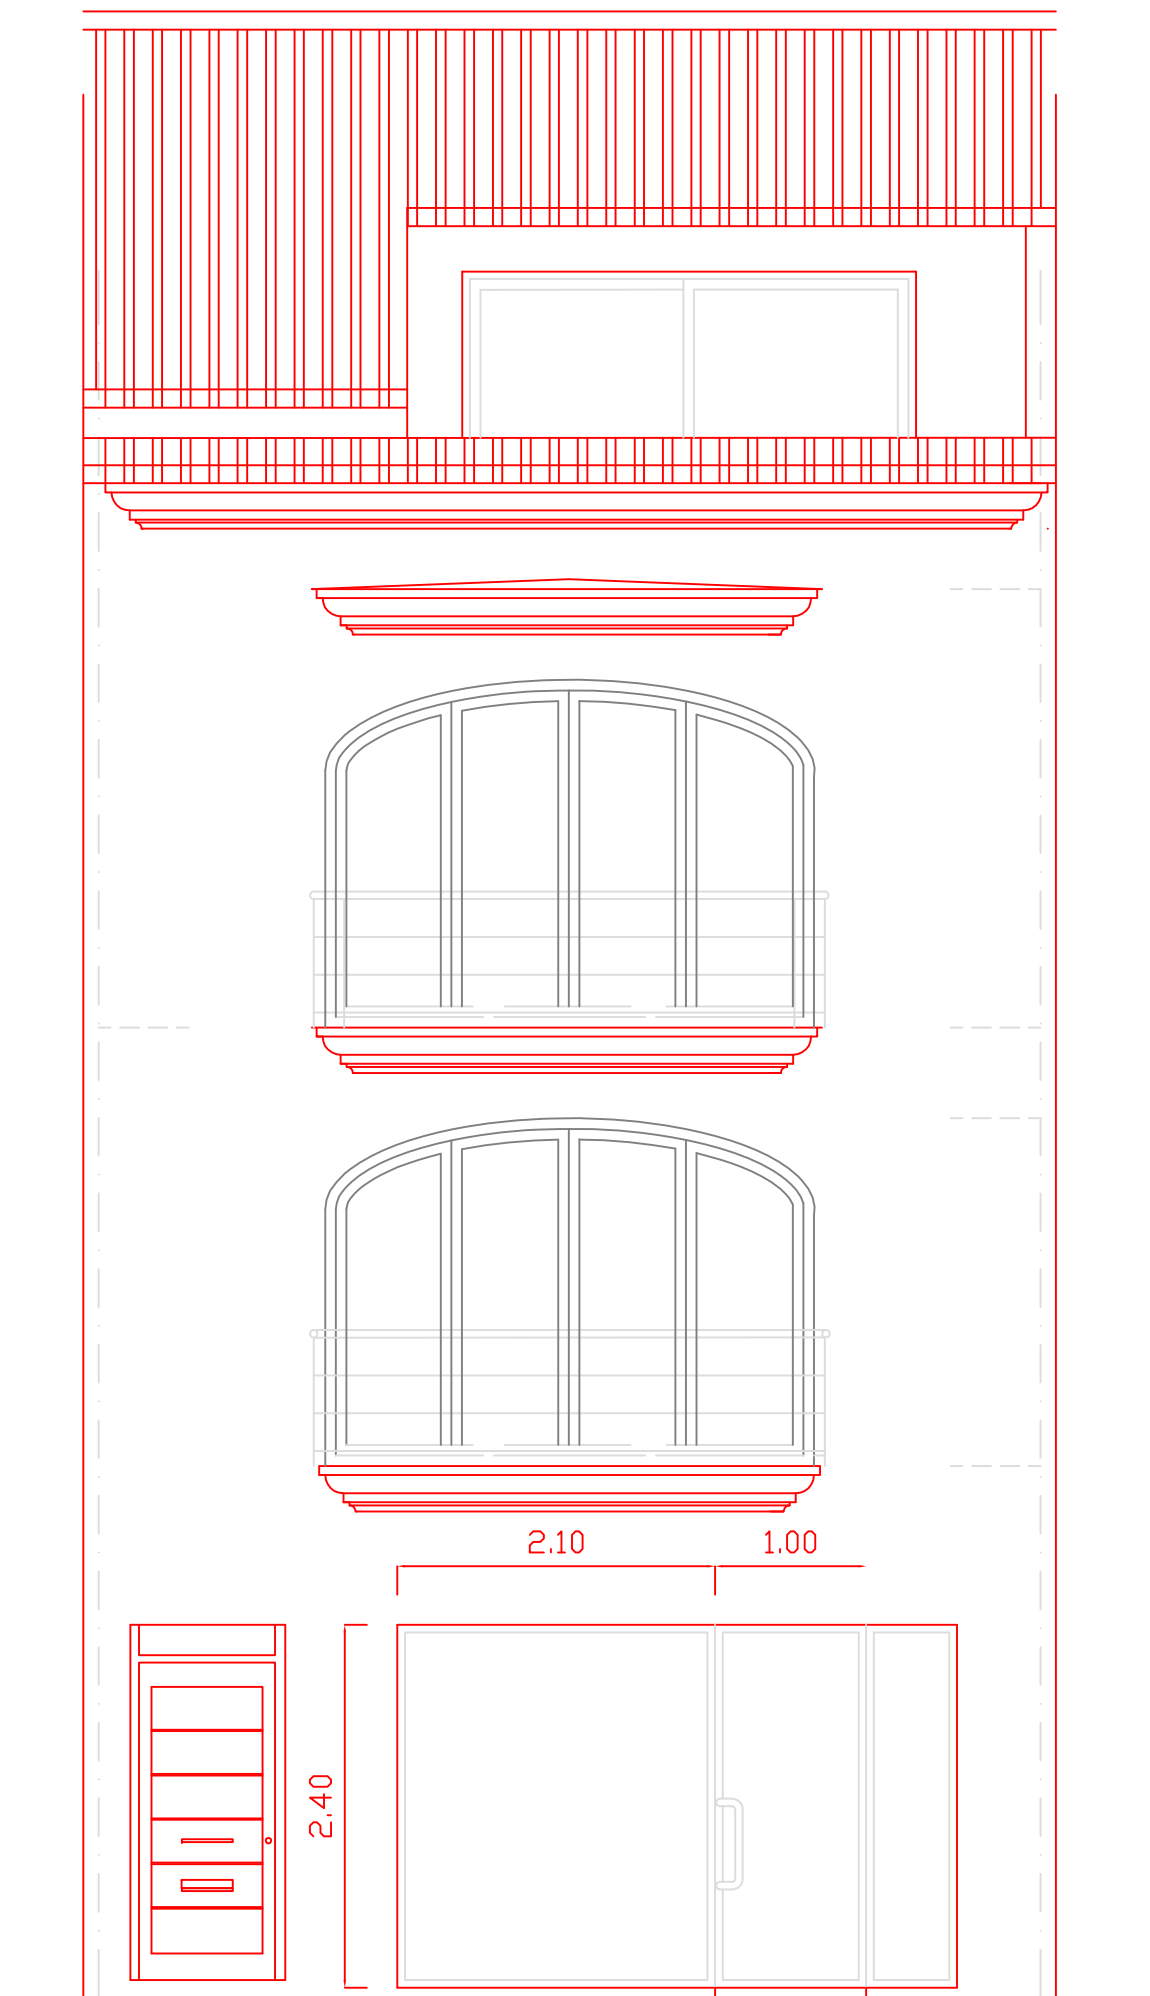

ALZADO ANTERIOR MODIFICADO