


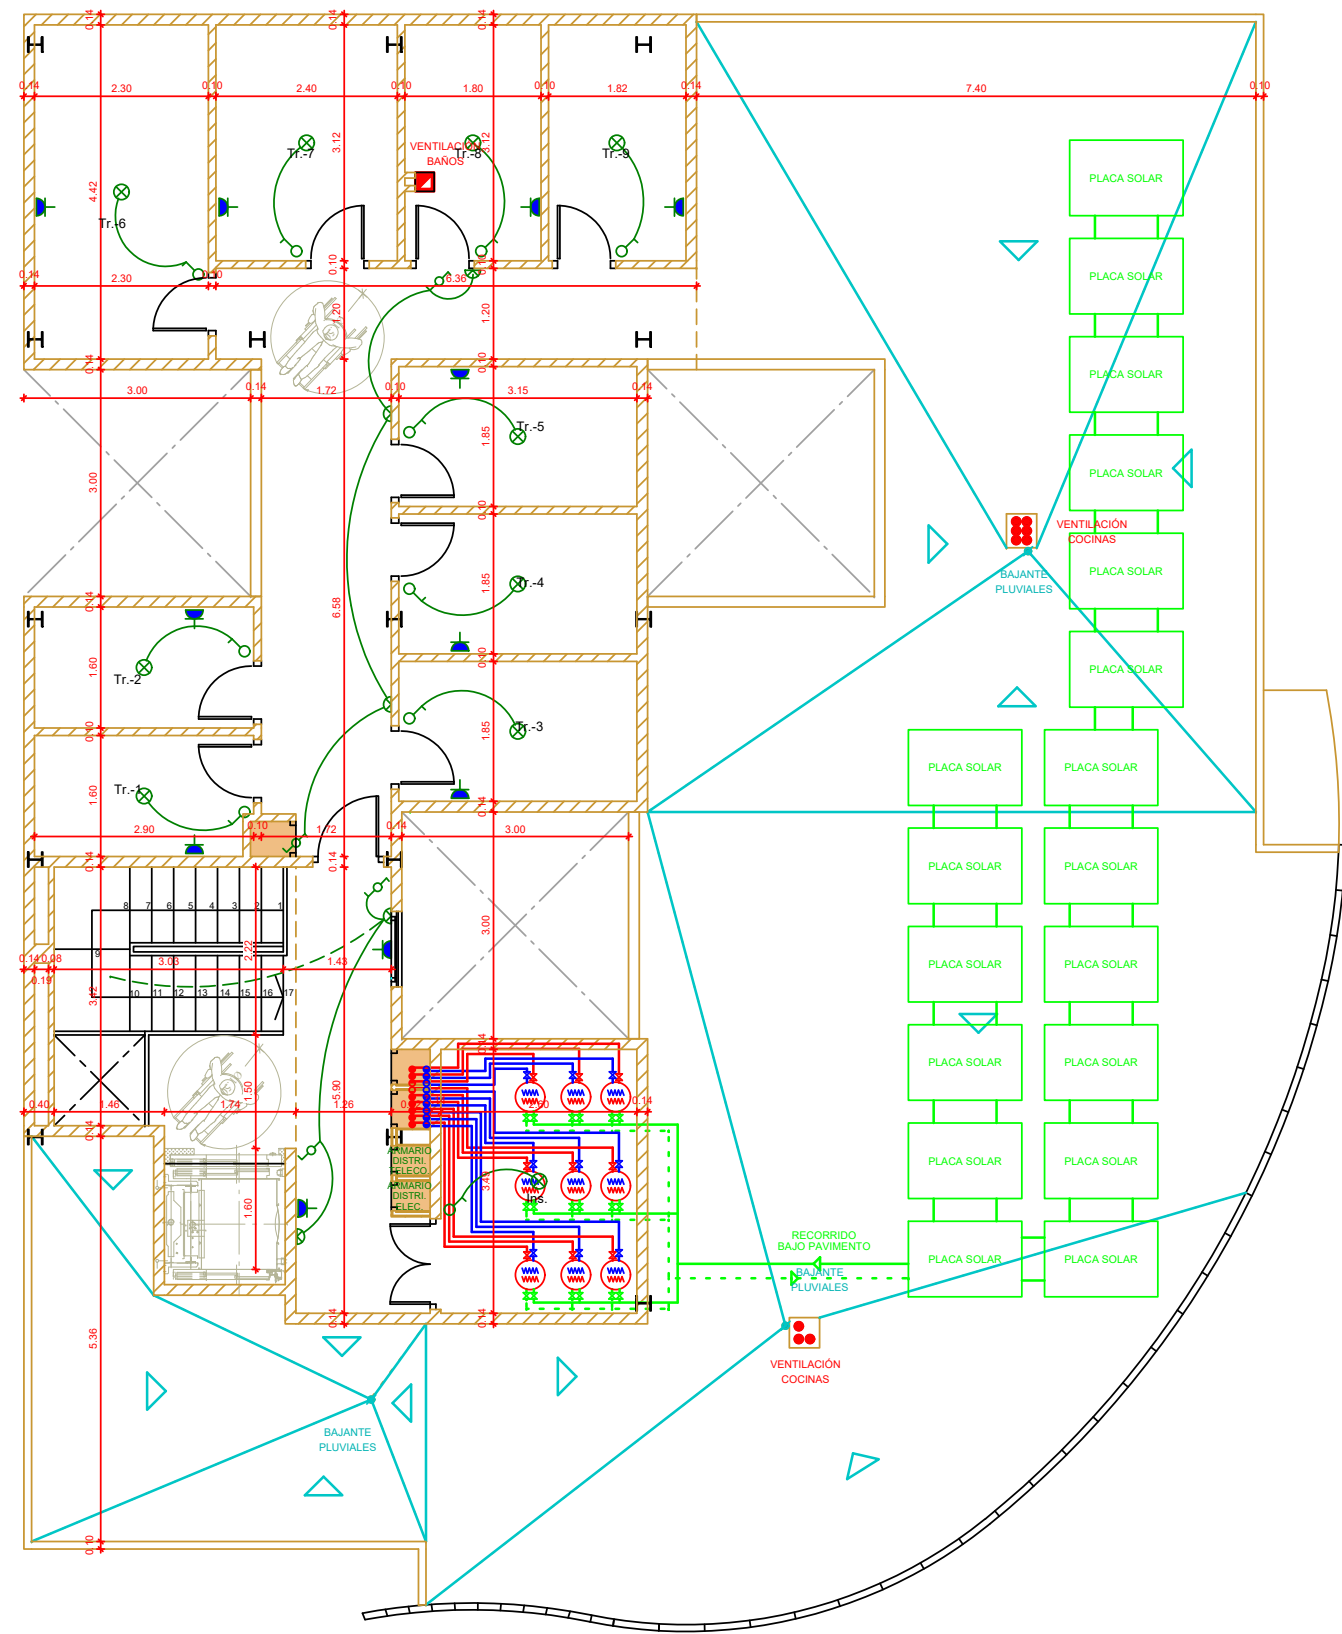

ELECTRICIDAD PLANTA ALTILLO

SUPERFICIES CONSTRUIDAS (m²)

NUEVA PLANTA	SIN TERR.	50% TERR.	100% TERR.
Pl.Sotano			
Pl. Baja			
Pl. Piso 1	289.03	298.01	306.99
Pl. Piso 2	289.03	298.01	306.99
Pl. Piso 3	289.03	298.01	306.99
Pl. Piso Alt	122.27	122.27	122.27
Total	989.36	1016.30	1043.24

CUADRO DE SUPERFICIES ÚTILES

ELEMENTO	SUP. UTIL	VOLUMEN	SUP. ILUMIN	SUP. VENTIL
PLANTA ALTILLO				
Tr-1	4.64	11.14	----	1.40
Tr-2	4.64	11.14	----	1.40
Tr-3	5.83	13.99	----	1.40
Tr-4	5.83	13.99	----	1.40
Tr-5	5.83	13.99	----	1.40
Tr-6	10.16	24.38	----	1.40
Tr-7	7.49	17.97	----	1.40
Tr-8	5.52	13.25	----	1.40
Tr-9	5.67	13.61	----	1.40
Cuarto Instalaciones	9.05	21.72	----	1.40
Z.C.	31.41	75.38	----	1.40
TOTAL ALTILLO	96.07			

SUPERFICIES CONSTRUIDAS (m²)

PLANTA ALTILLO	SIN TERR.	50% TERR.	100% TERR.
Trastero -1	5.90	5.90	5.90
Trastero -2	5.90	5.90	5.90
Trastero -3	7.43	7.43	7.43
Trastero -4	7.43	7.43	7.43
Trastero -5	7.43	7.43	7.43
Trastero -6	12.93	12.93	12.93
Trastero -7	9.53	9.53	9.53
Trastero -8	7.02	7.02	7.02
Trastero -9	7.21	7.21	7.21
Cuarto Instalaciones	11.52	11.52	11.52
Zona Común	39.97	39.97	39.97
Total	122.27	122.27	122.27