


MAIN FLOOR PLANTA PRINCIPAL

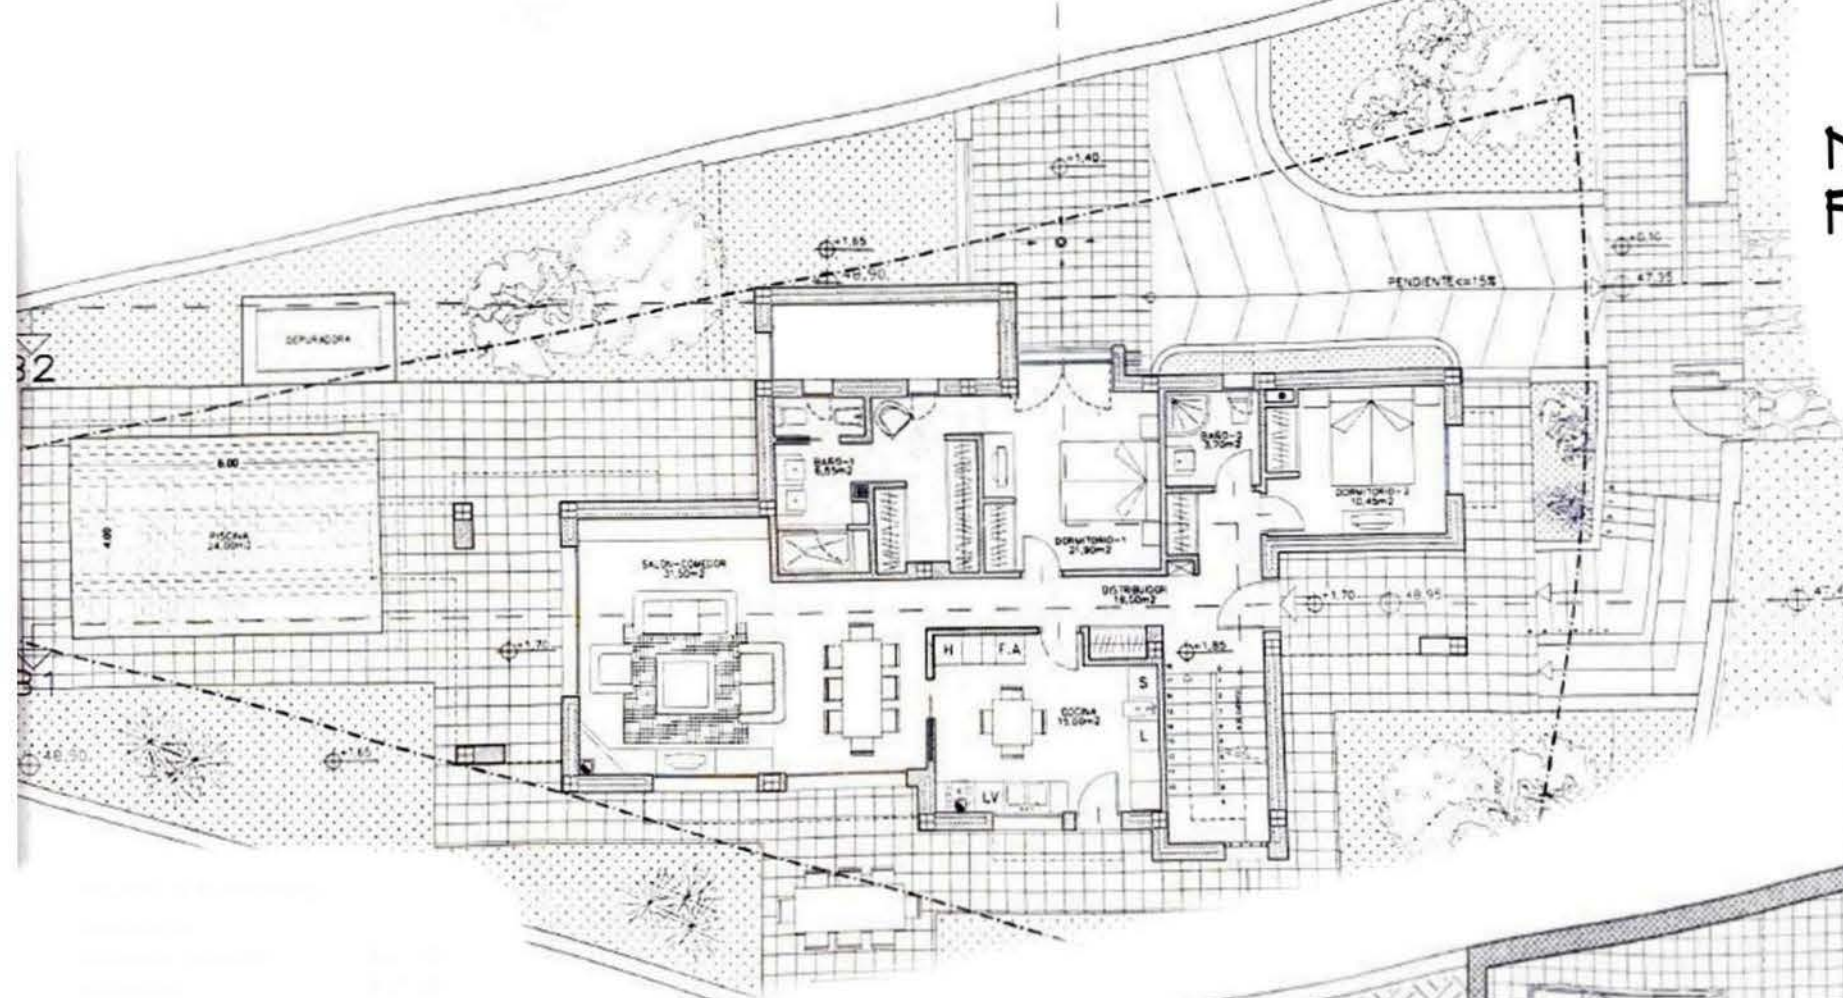

LOWER FLOOR PLANTA INFERIOR

