



Plano n°:
P004.04

P-ARQUITECTURA
 PLANTA SÓTANO

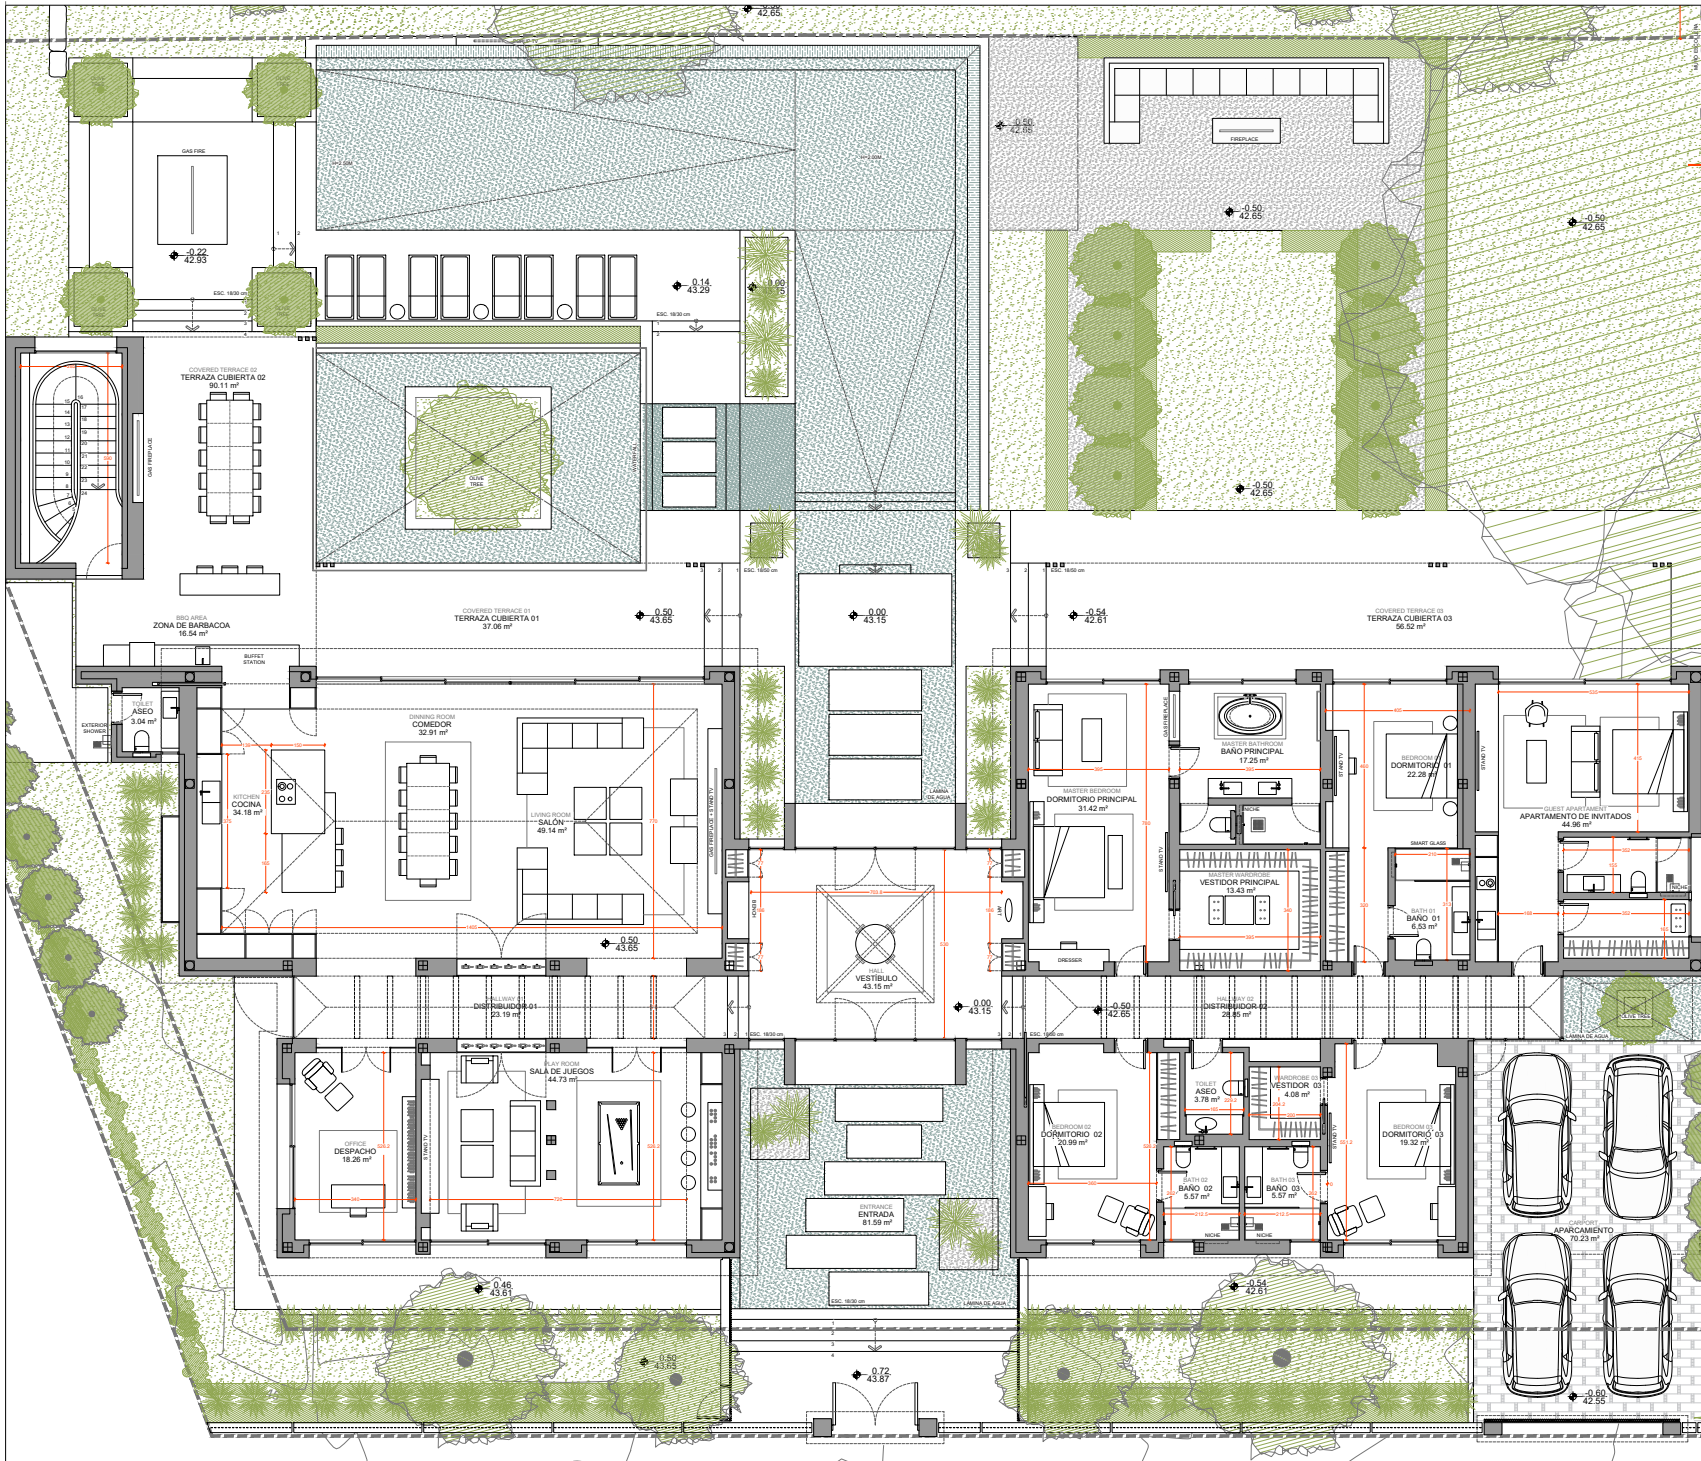

Plano n°:
P004.05

P-ARQUITECTURA
 PLANTA BAJA

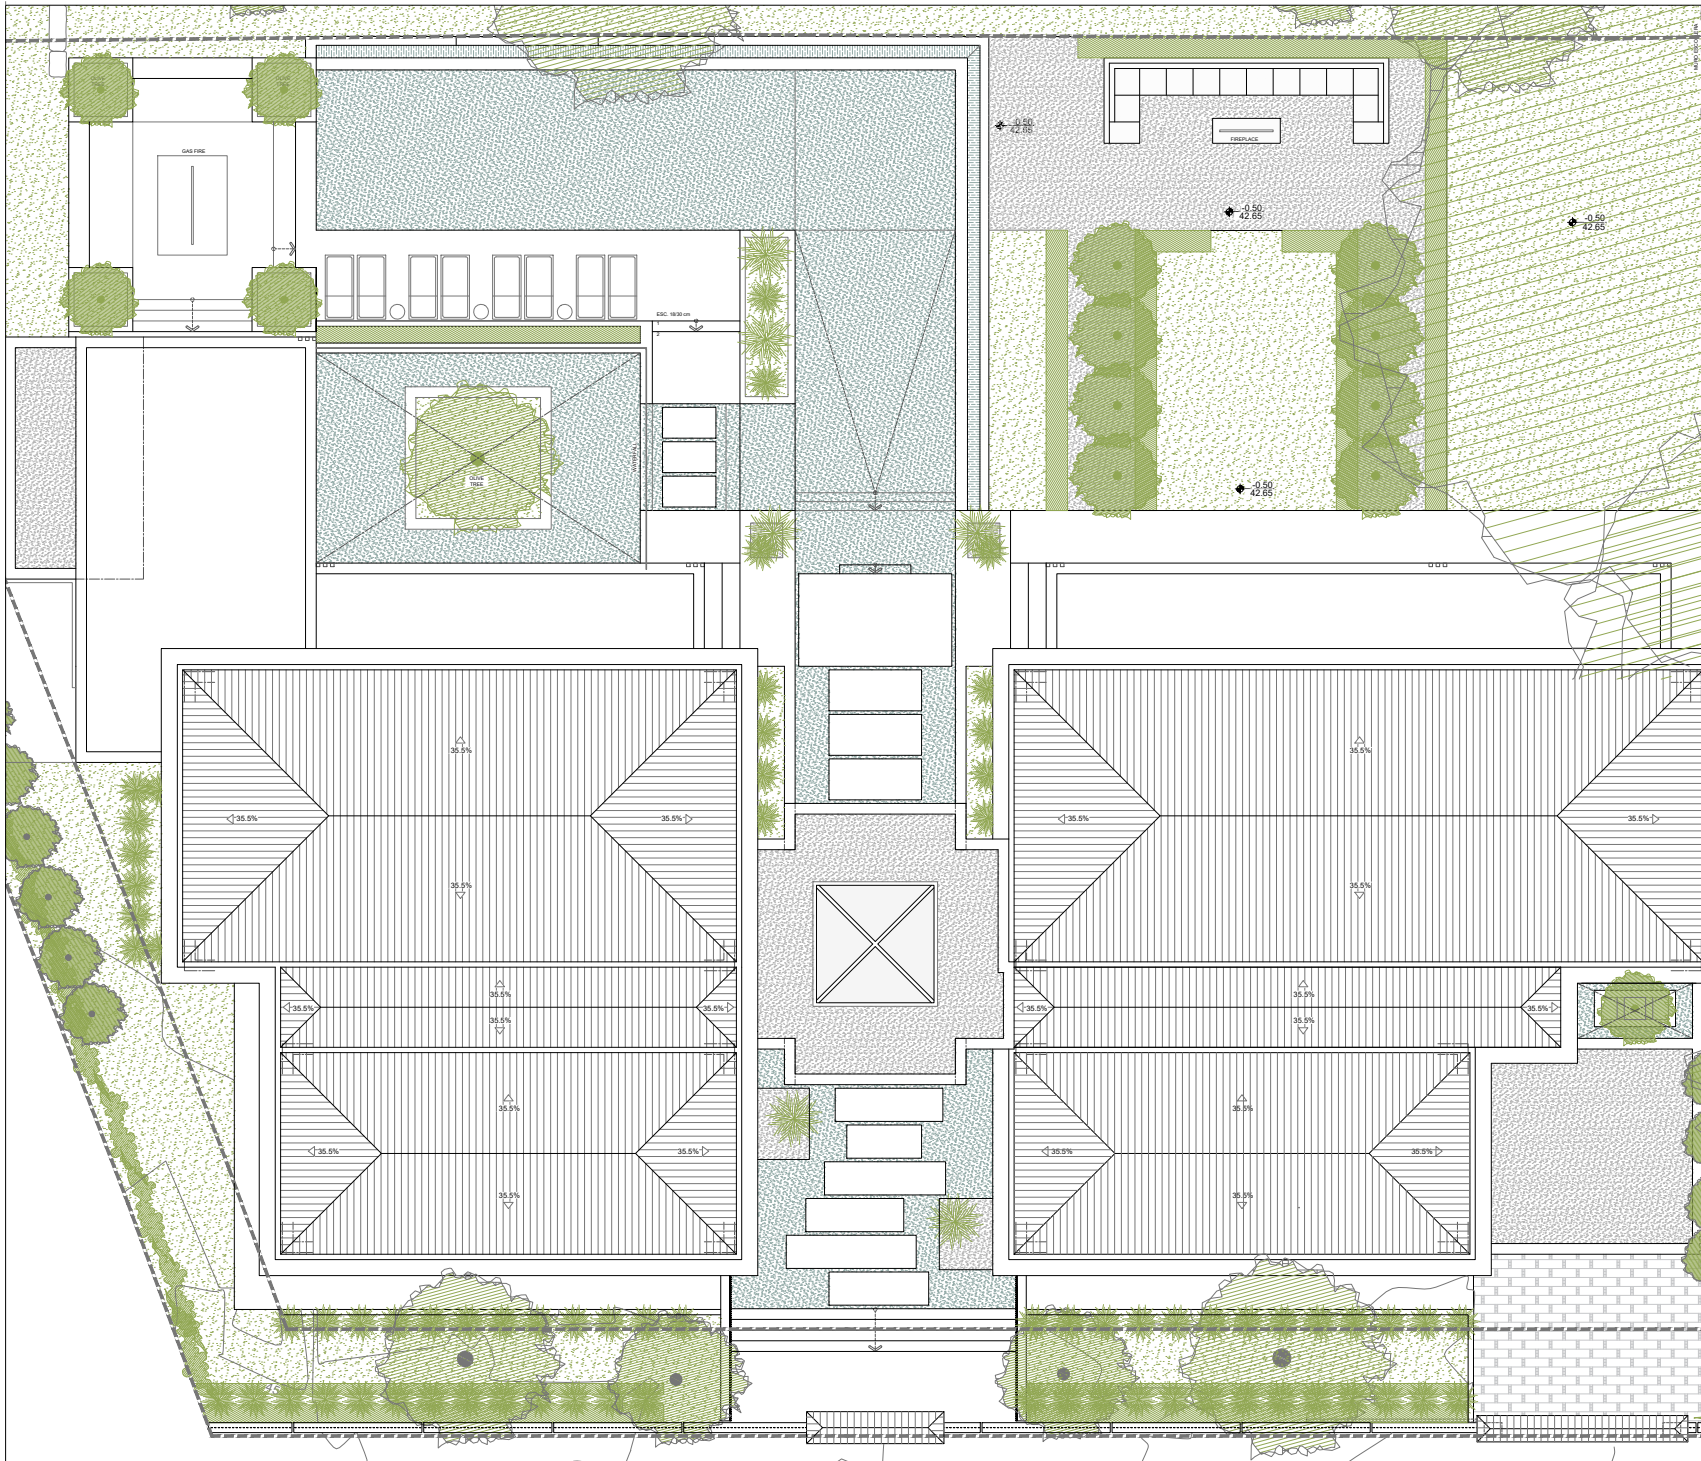

Plano n°:
P004.06

P-ARQUITECTURA
PLANTA DE CUBIERTA