


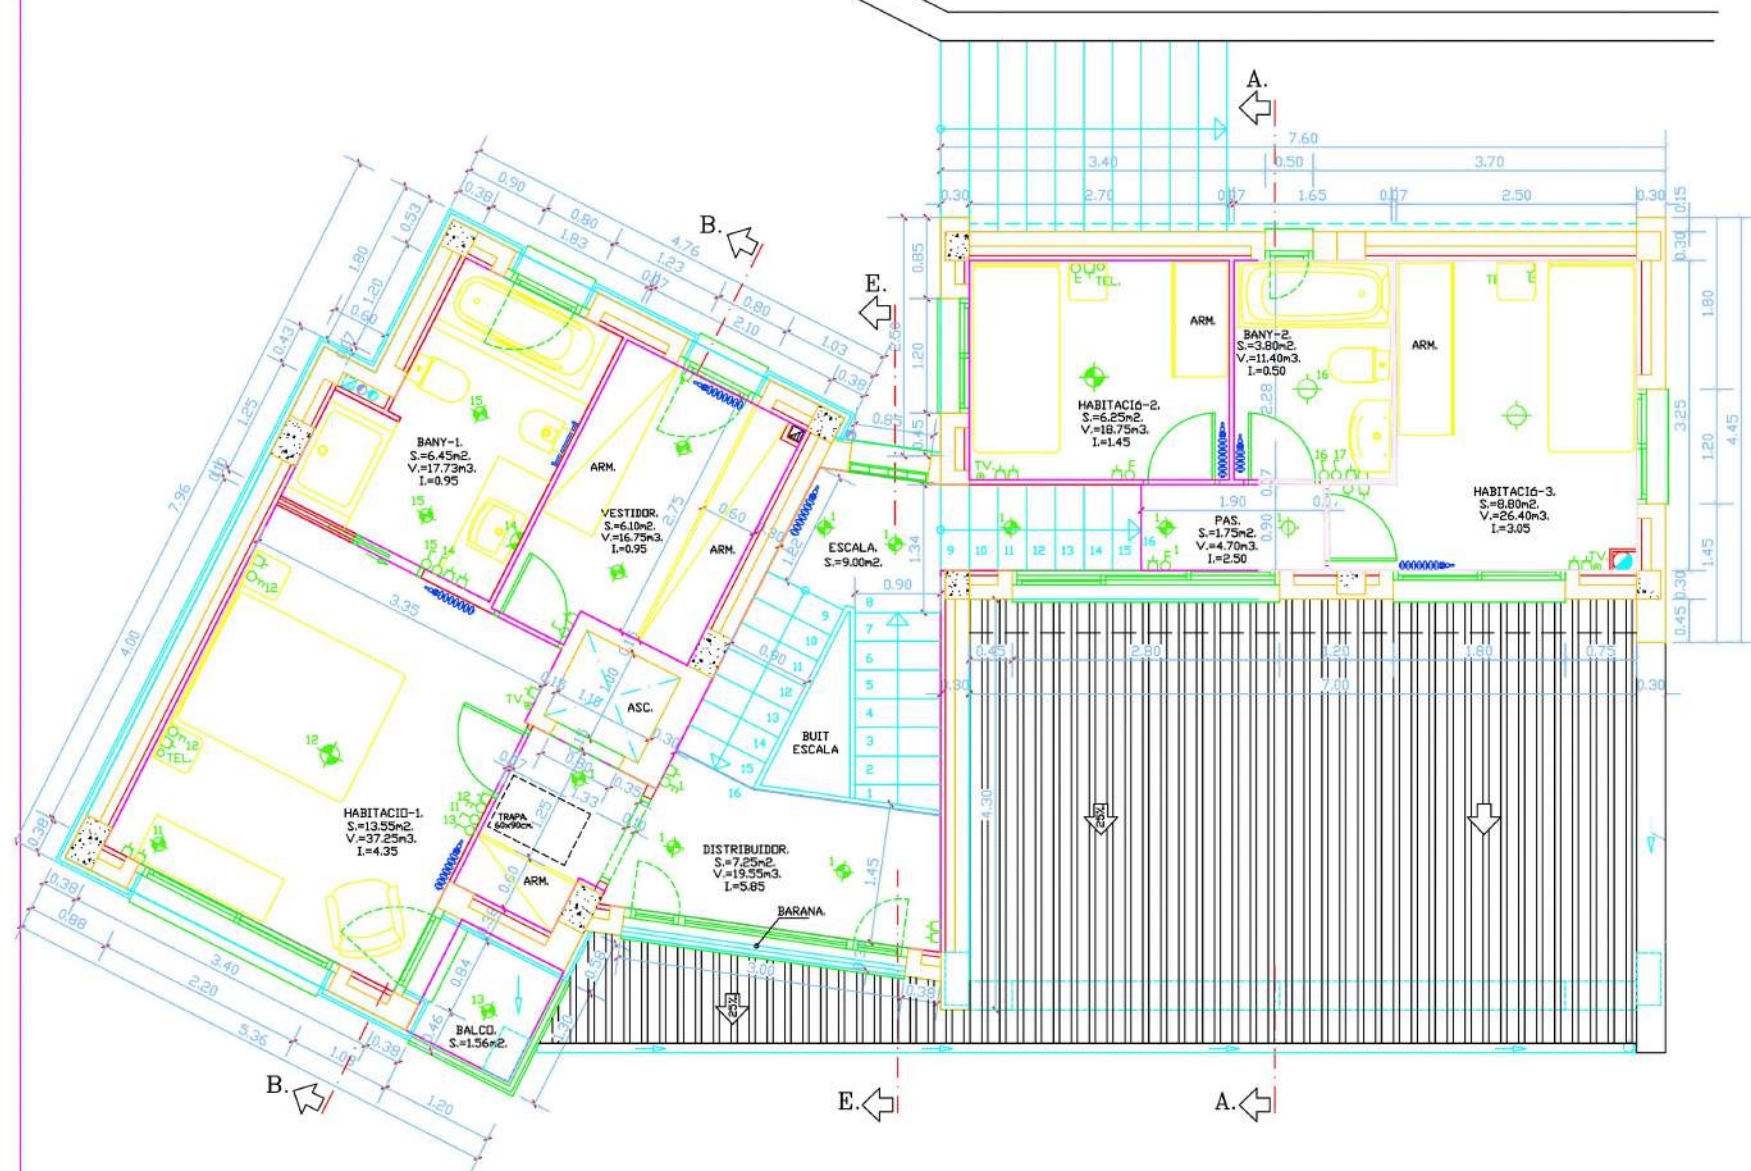

PL. PRIMERA. Es: 1/50.

SUP. CONSTRUIDA= 82.05m<sup>2</sup>+0.78m<sup>2</sup>.(50% balcó)= 82.83m<sup>2</sup>.  
 SUP. UTIL= 62.95m<sup>2</sup>.