




planta do piso recuado

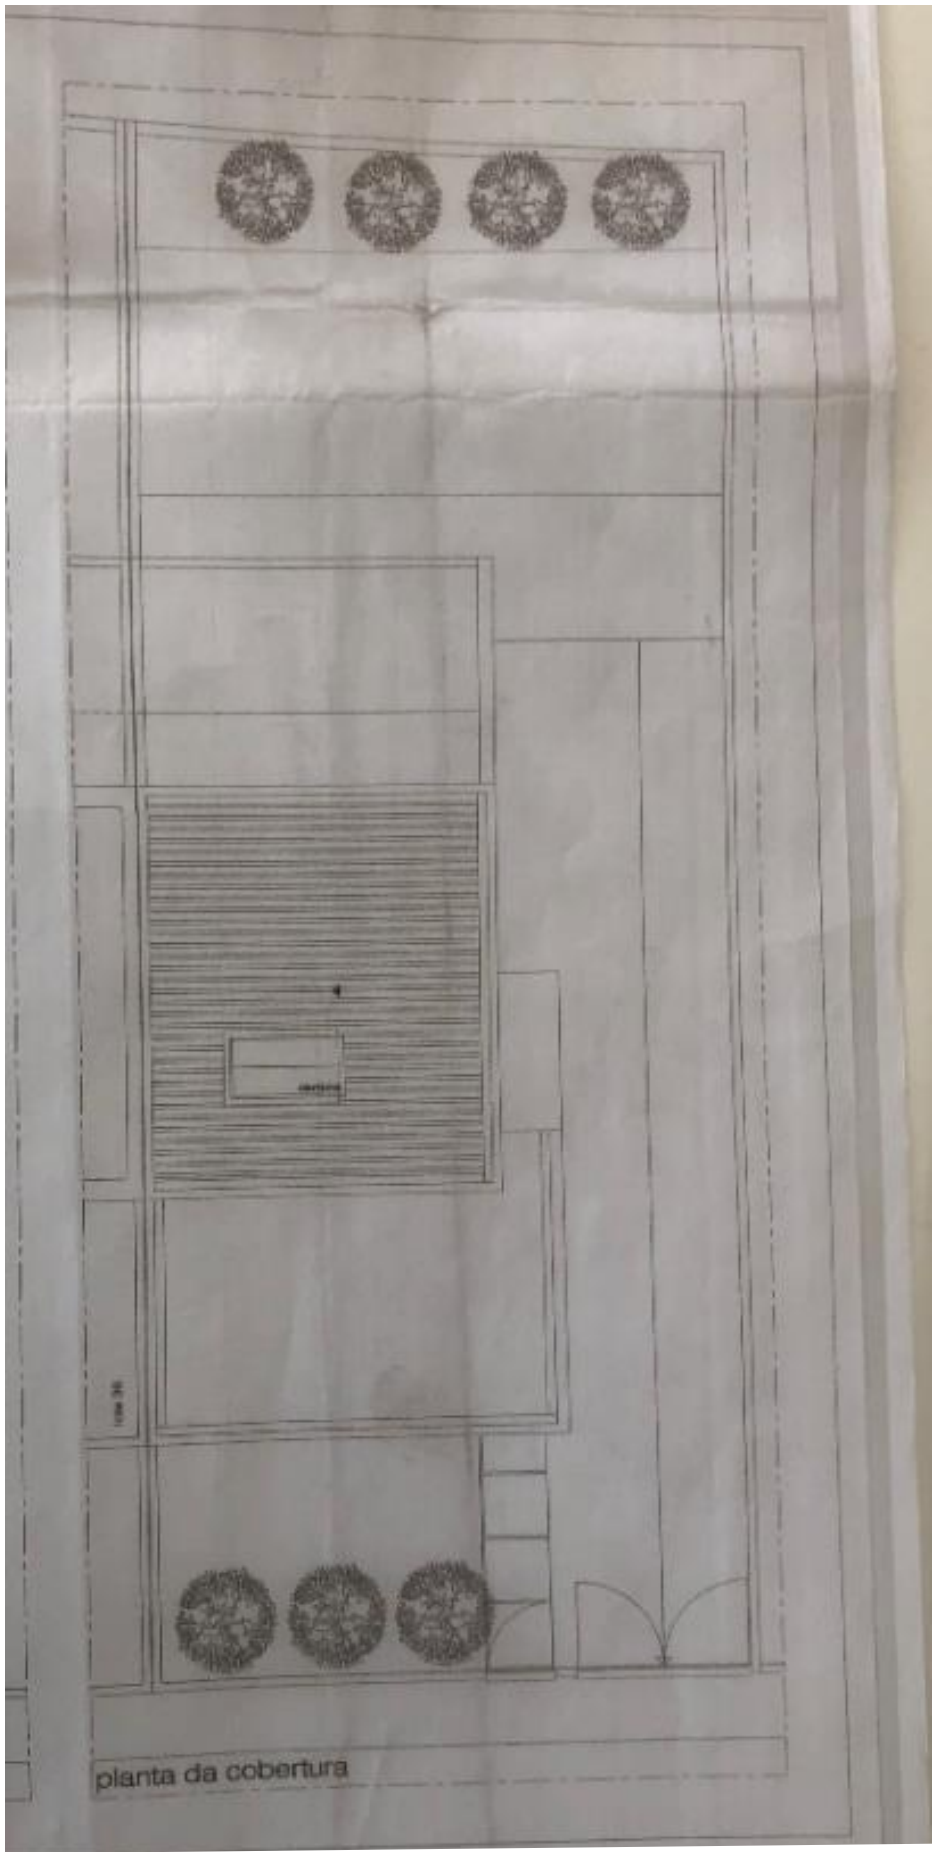


planta da cobertura

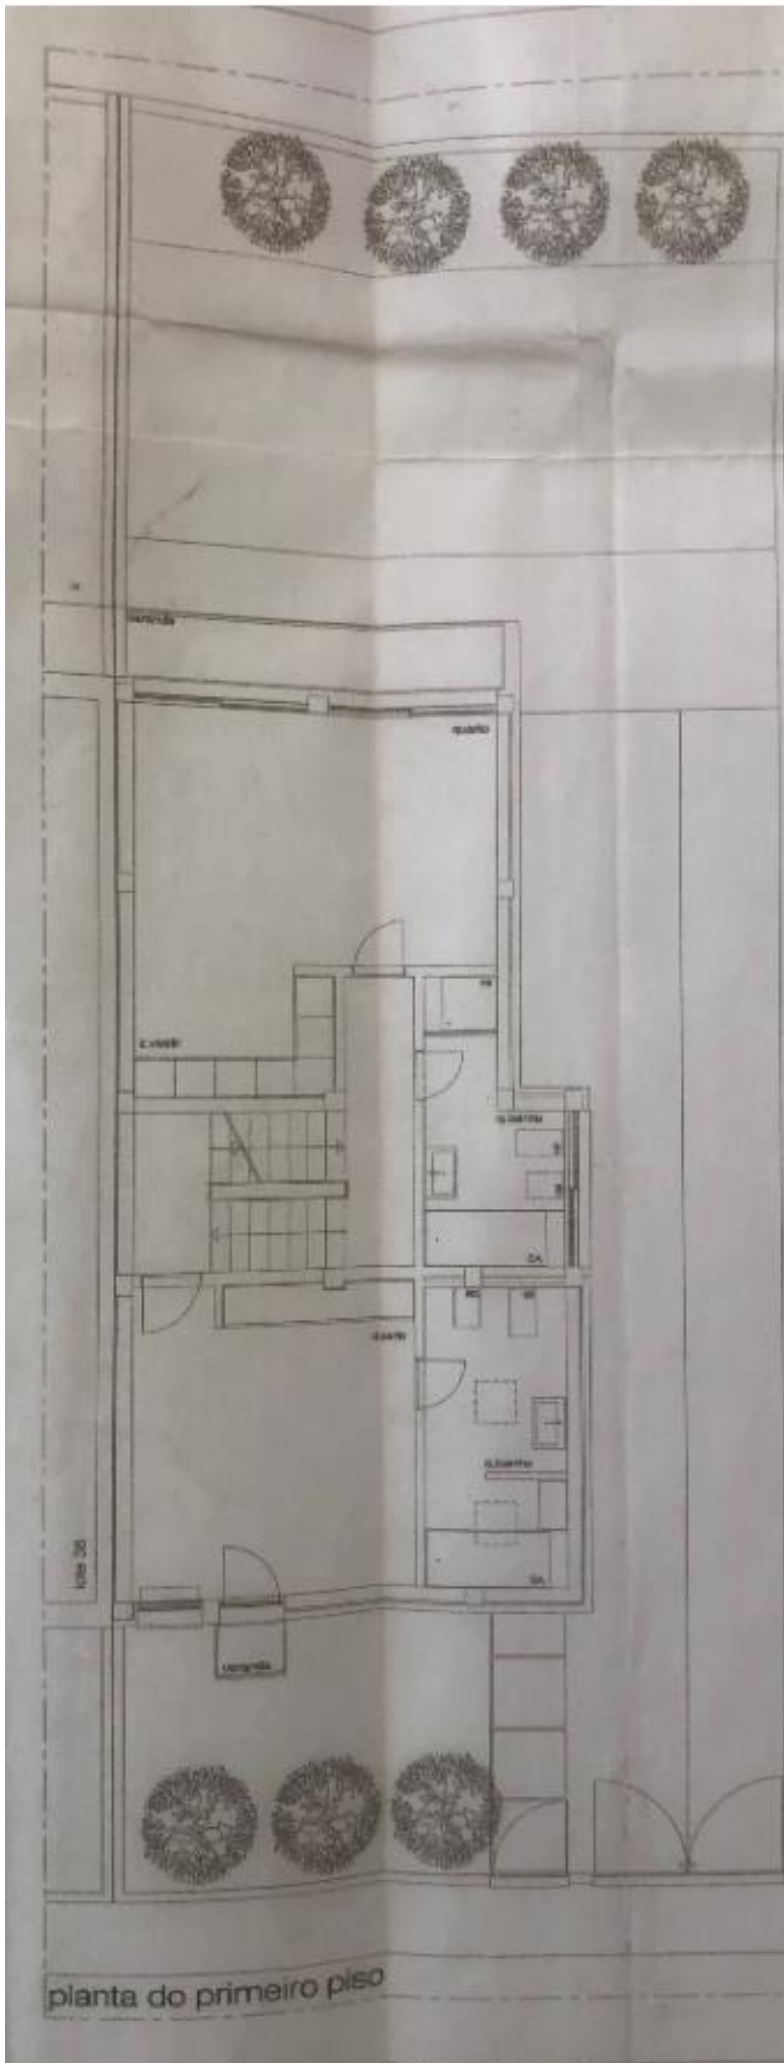

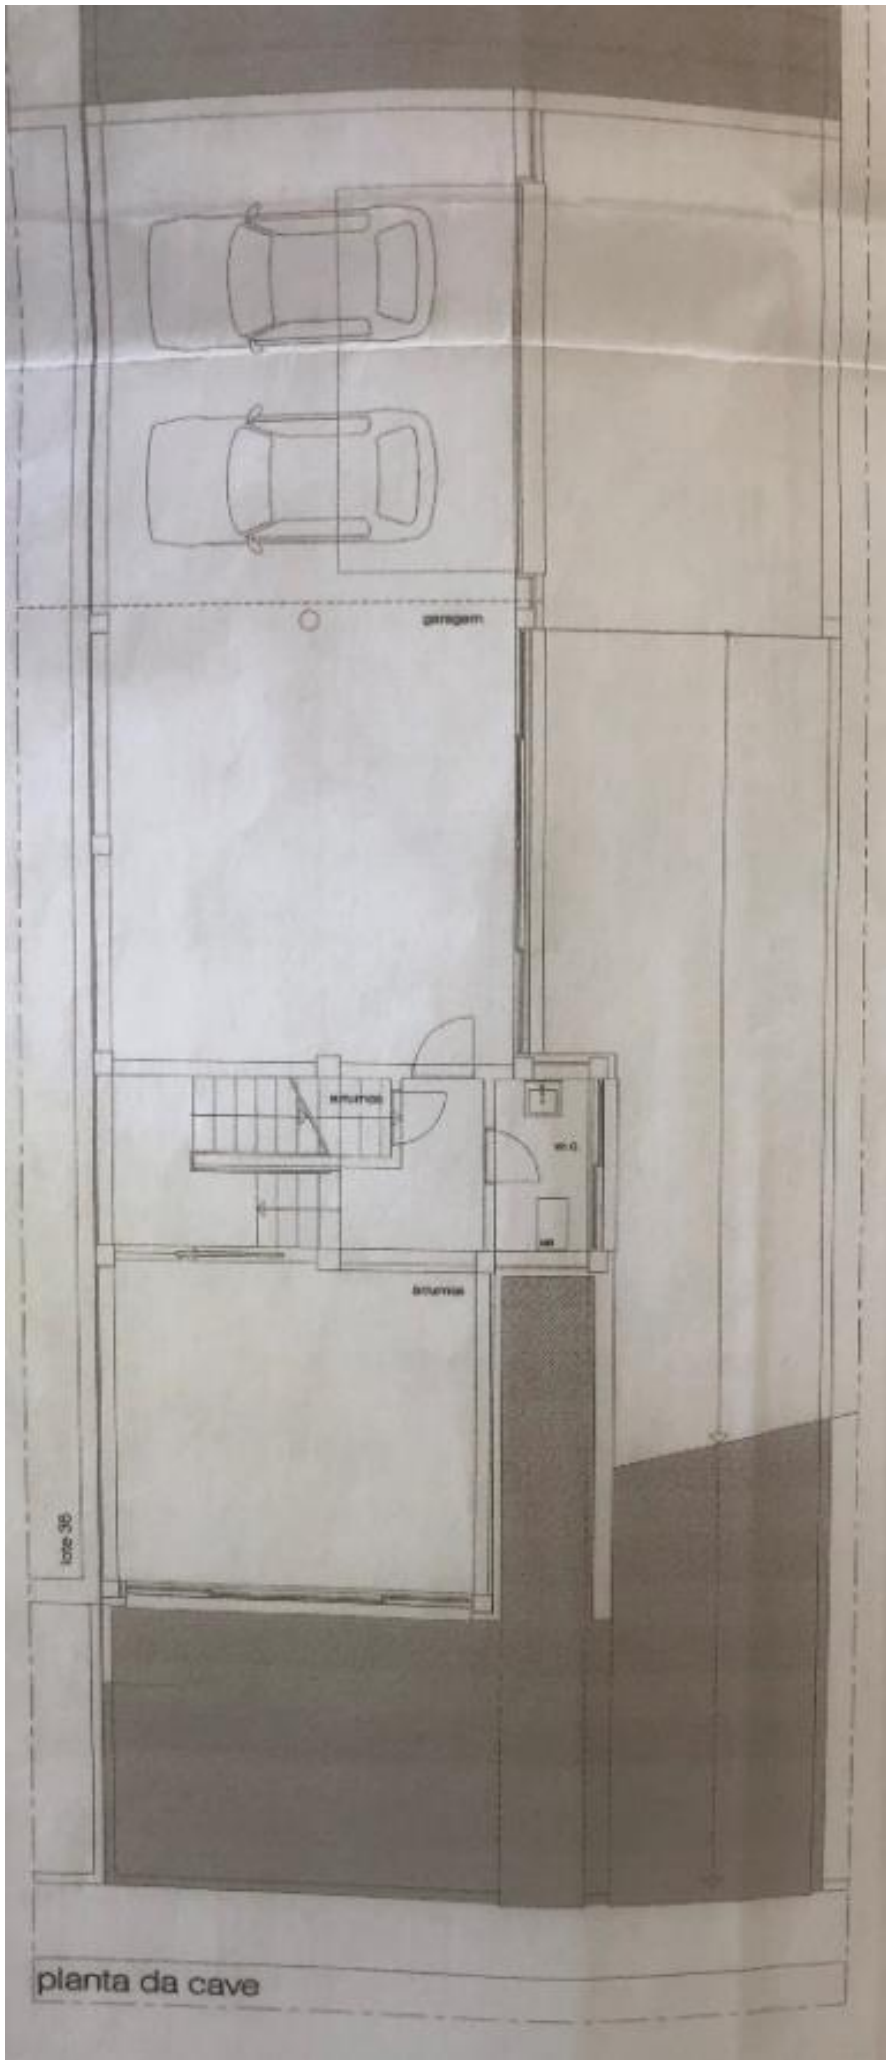

planta da cave

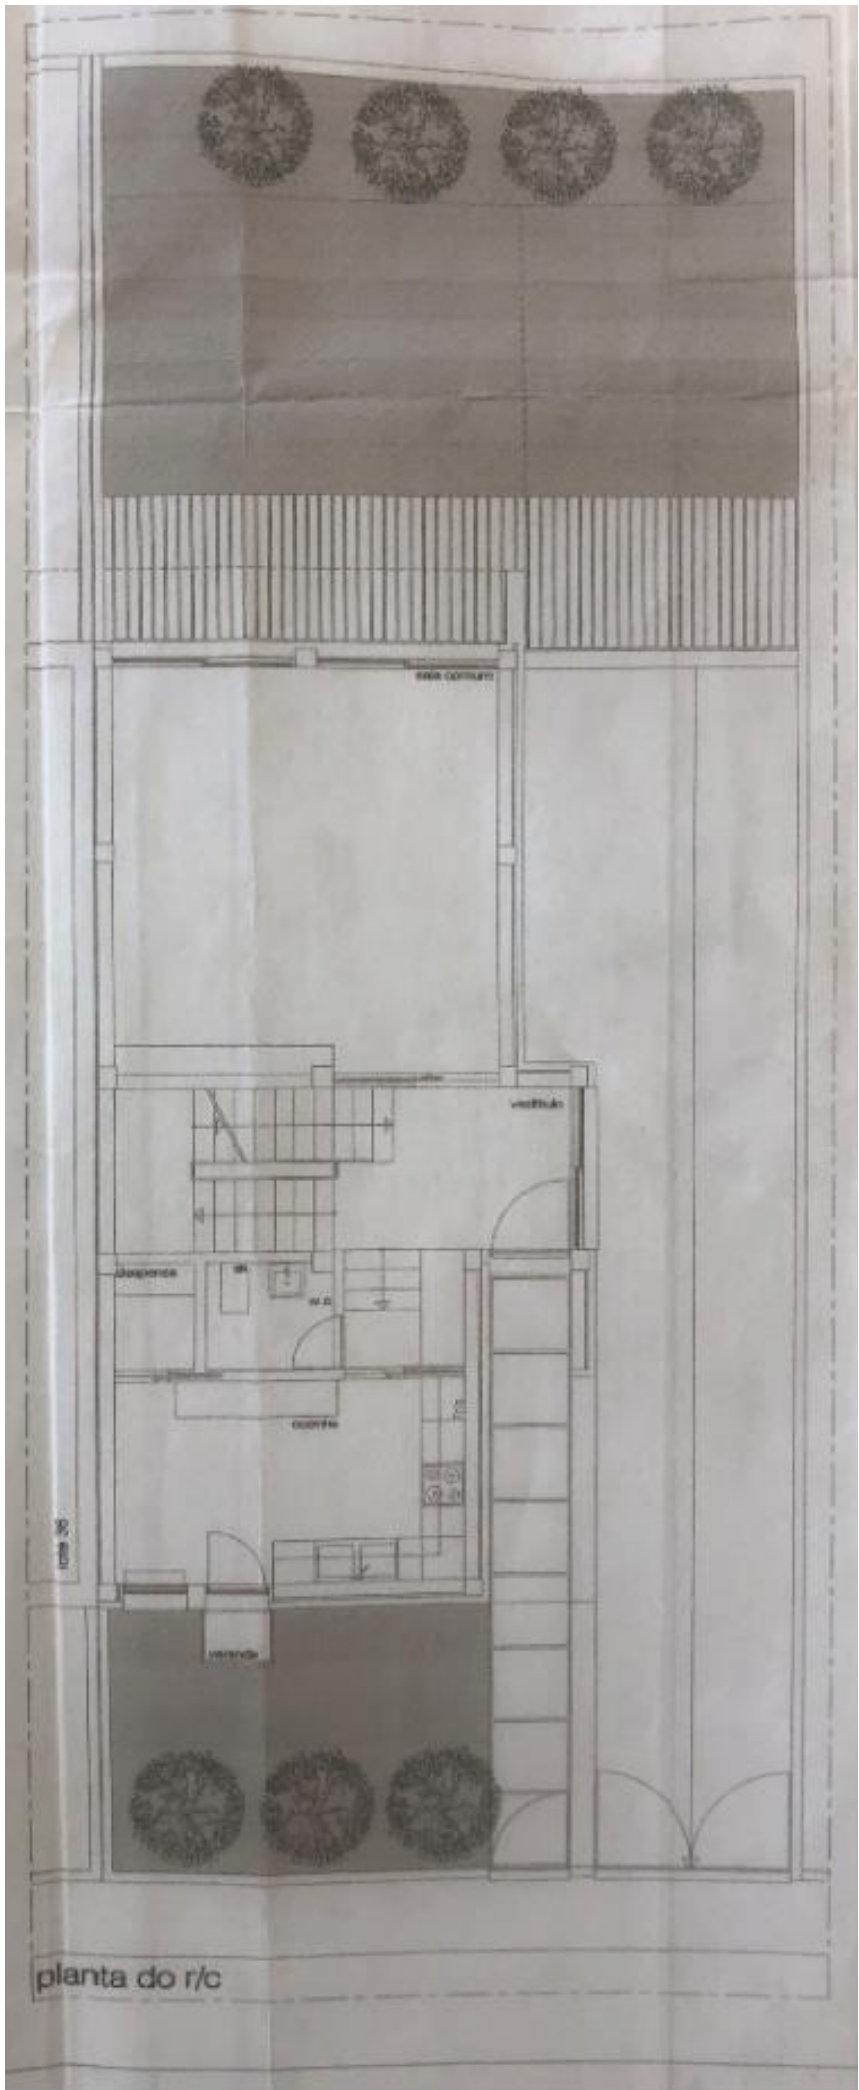

planta do r/c