



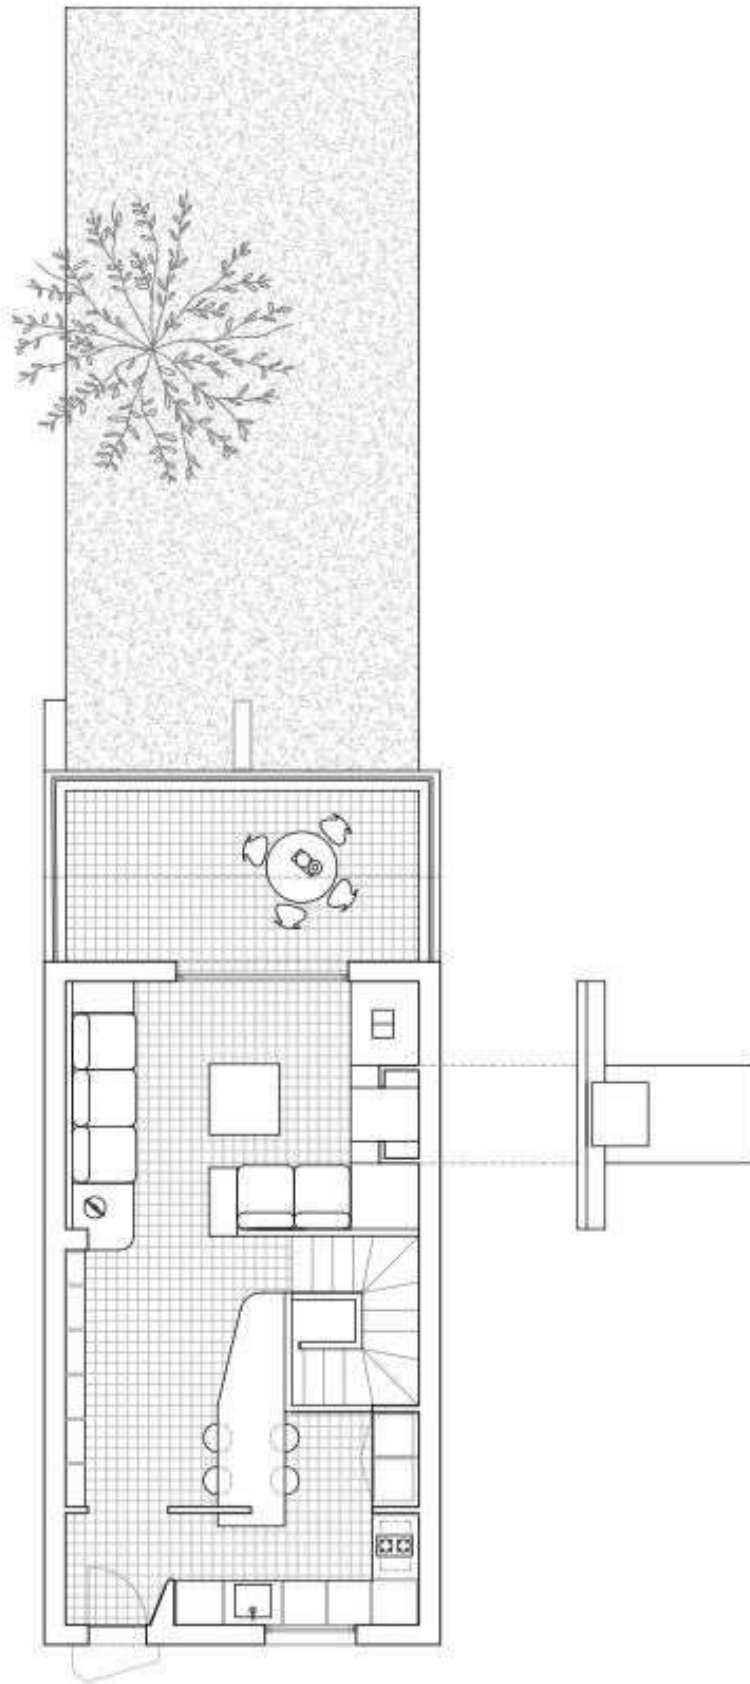

Planta Primera +2.80m

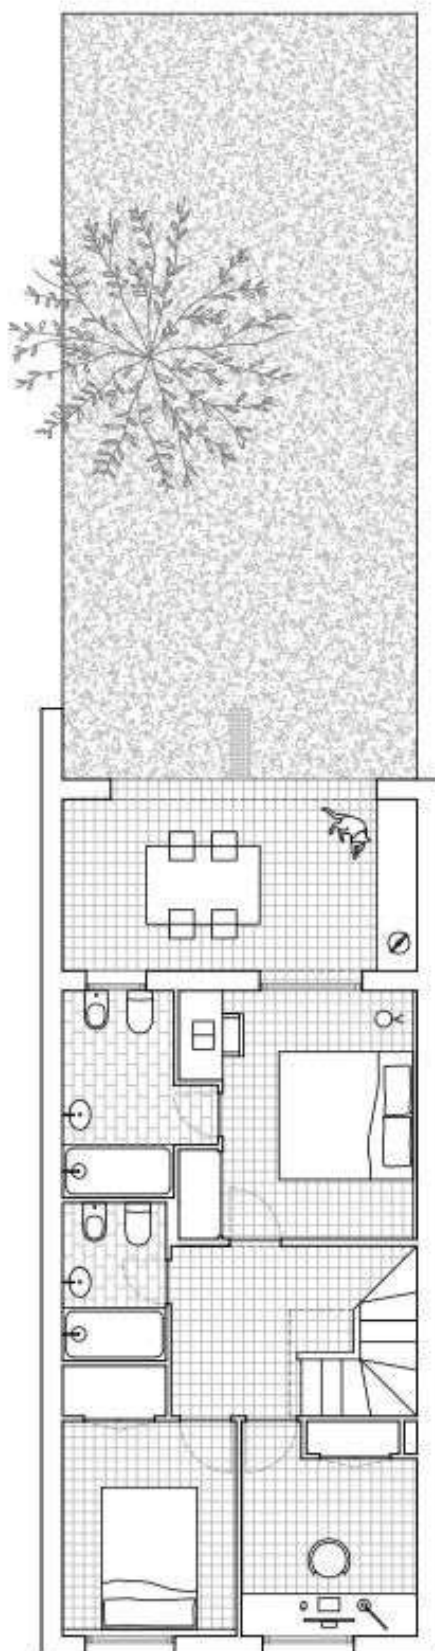

Planta Baixa +0,00m