



PLANTA SOTANO

Sup. Construida = 27,50 m<sup>2</sup>.

PLANTA SOTANO

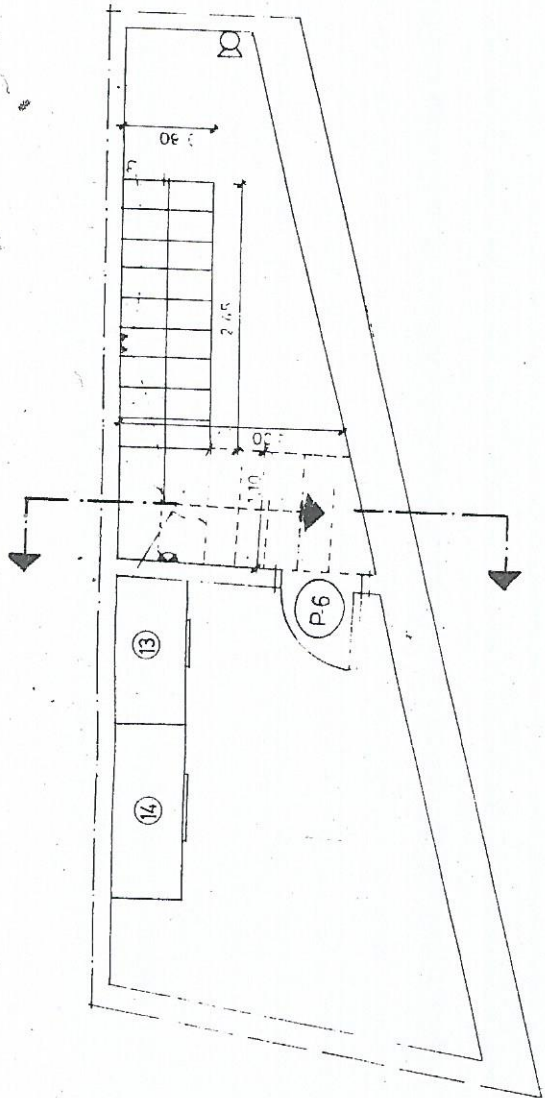


PLANTA PRIMERA

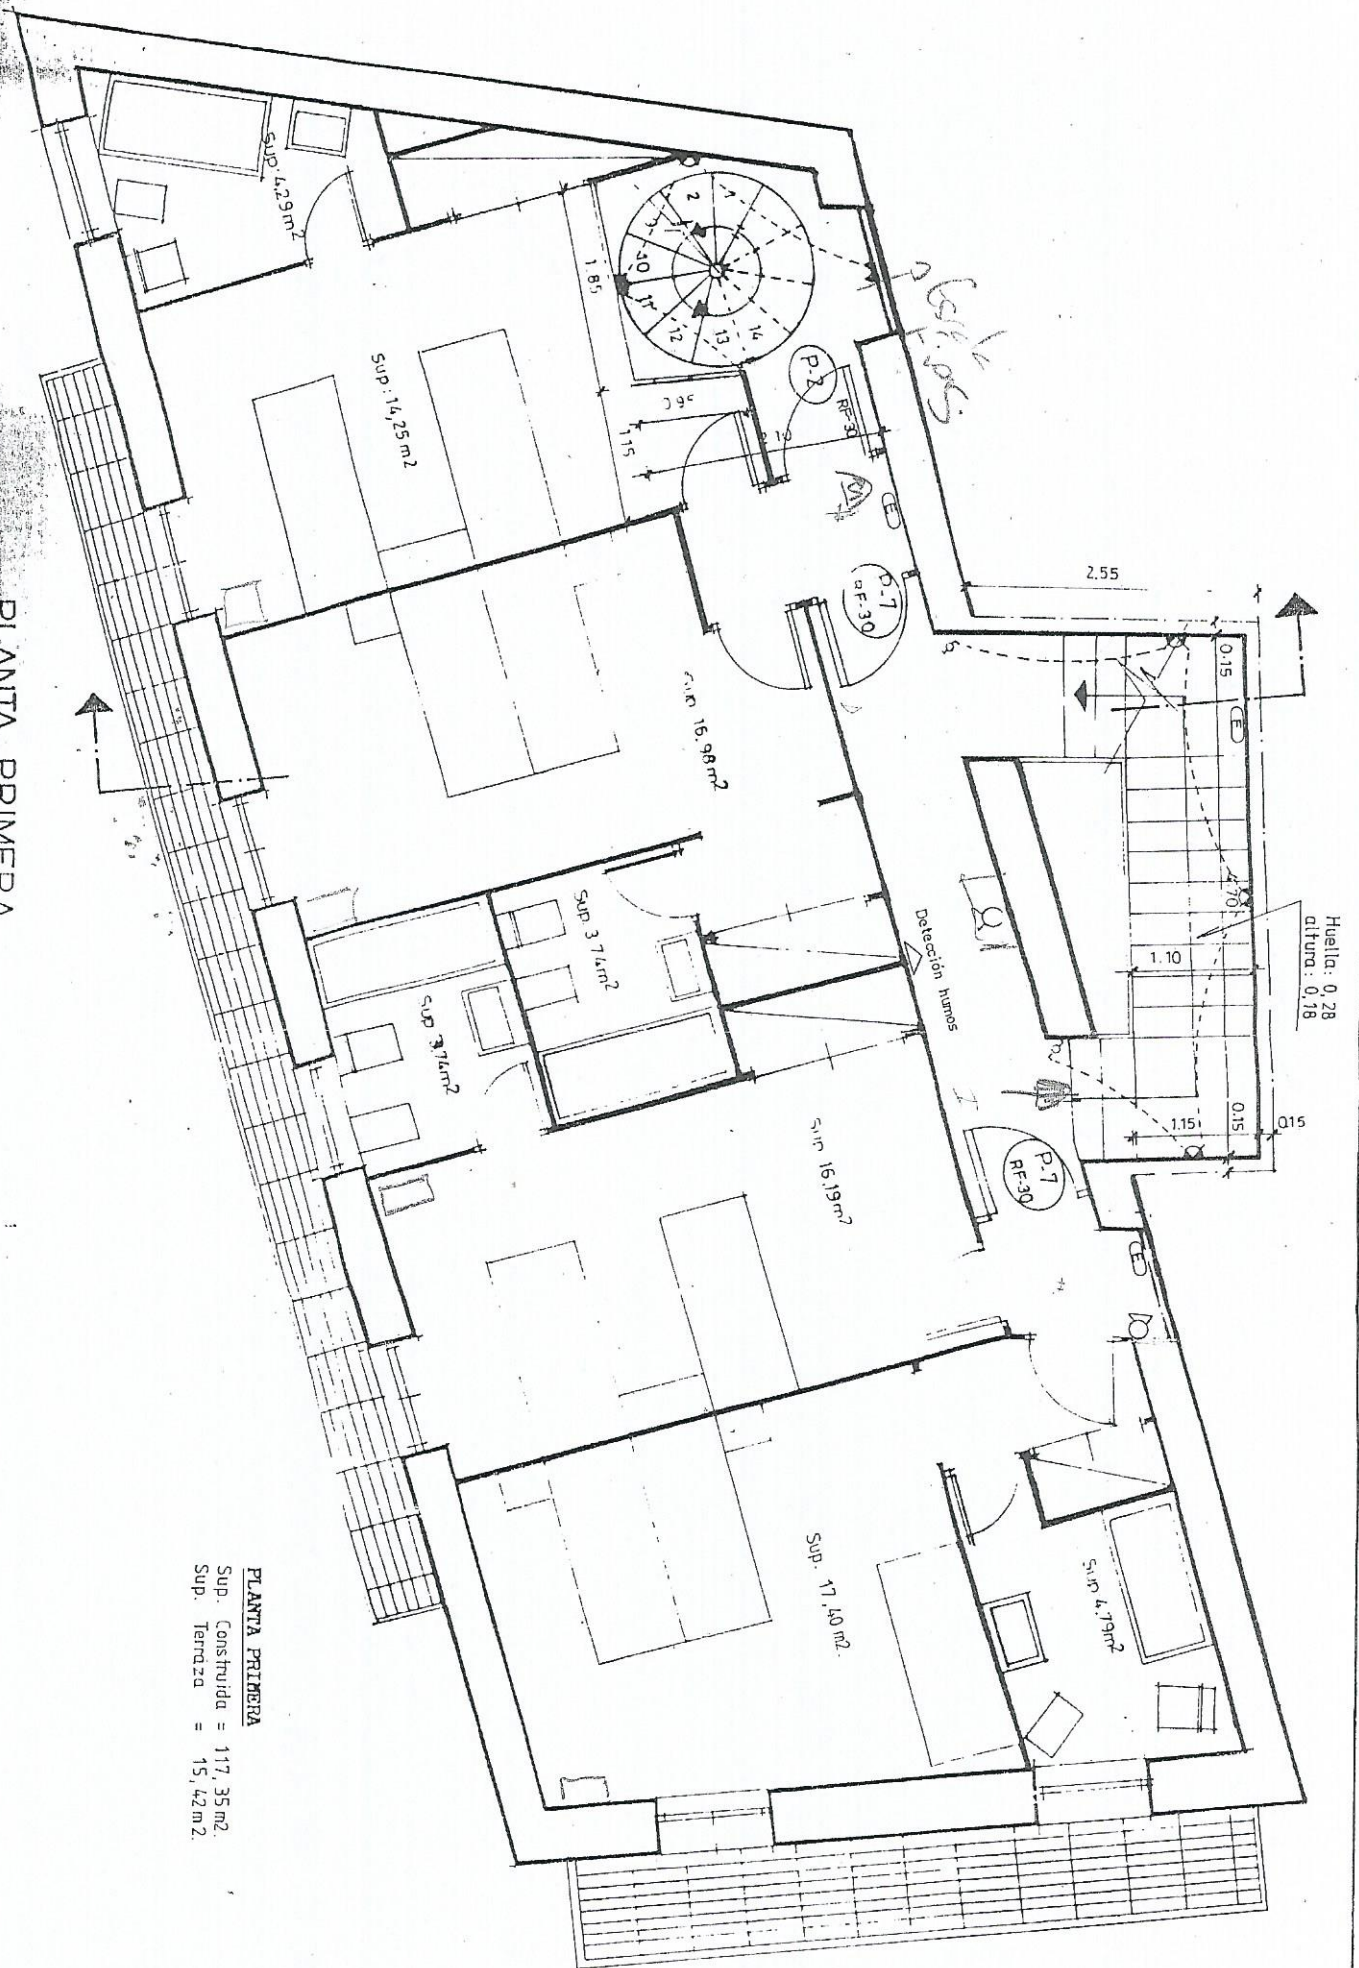

PLANTA PRIMERA  
 Sup. Constituida = 117,35 m<sup>2</sup>  
 Sup. Terraza = 15,42 m<sup>2</sup>


Tercera  
 a la  
 R.F.

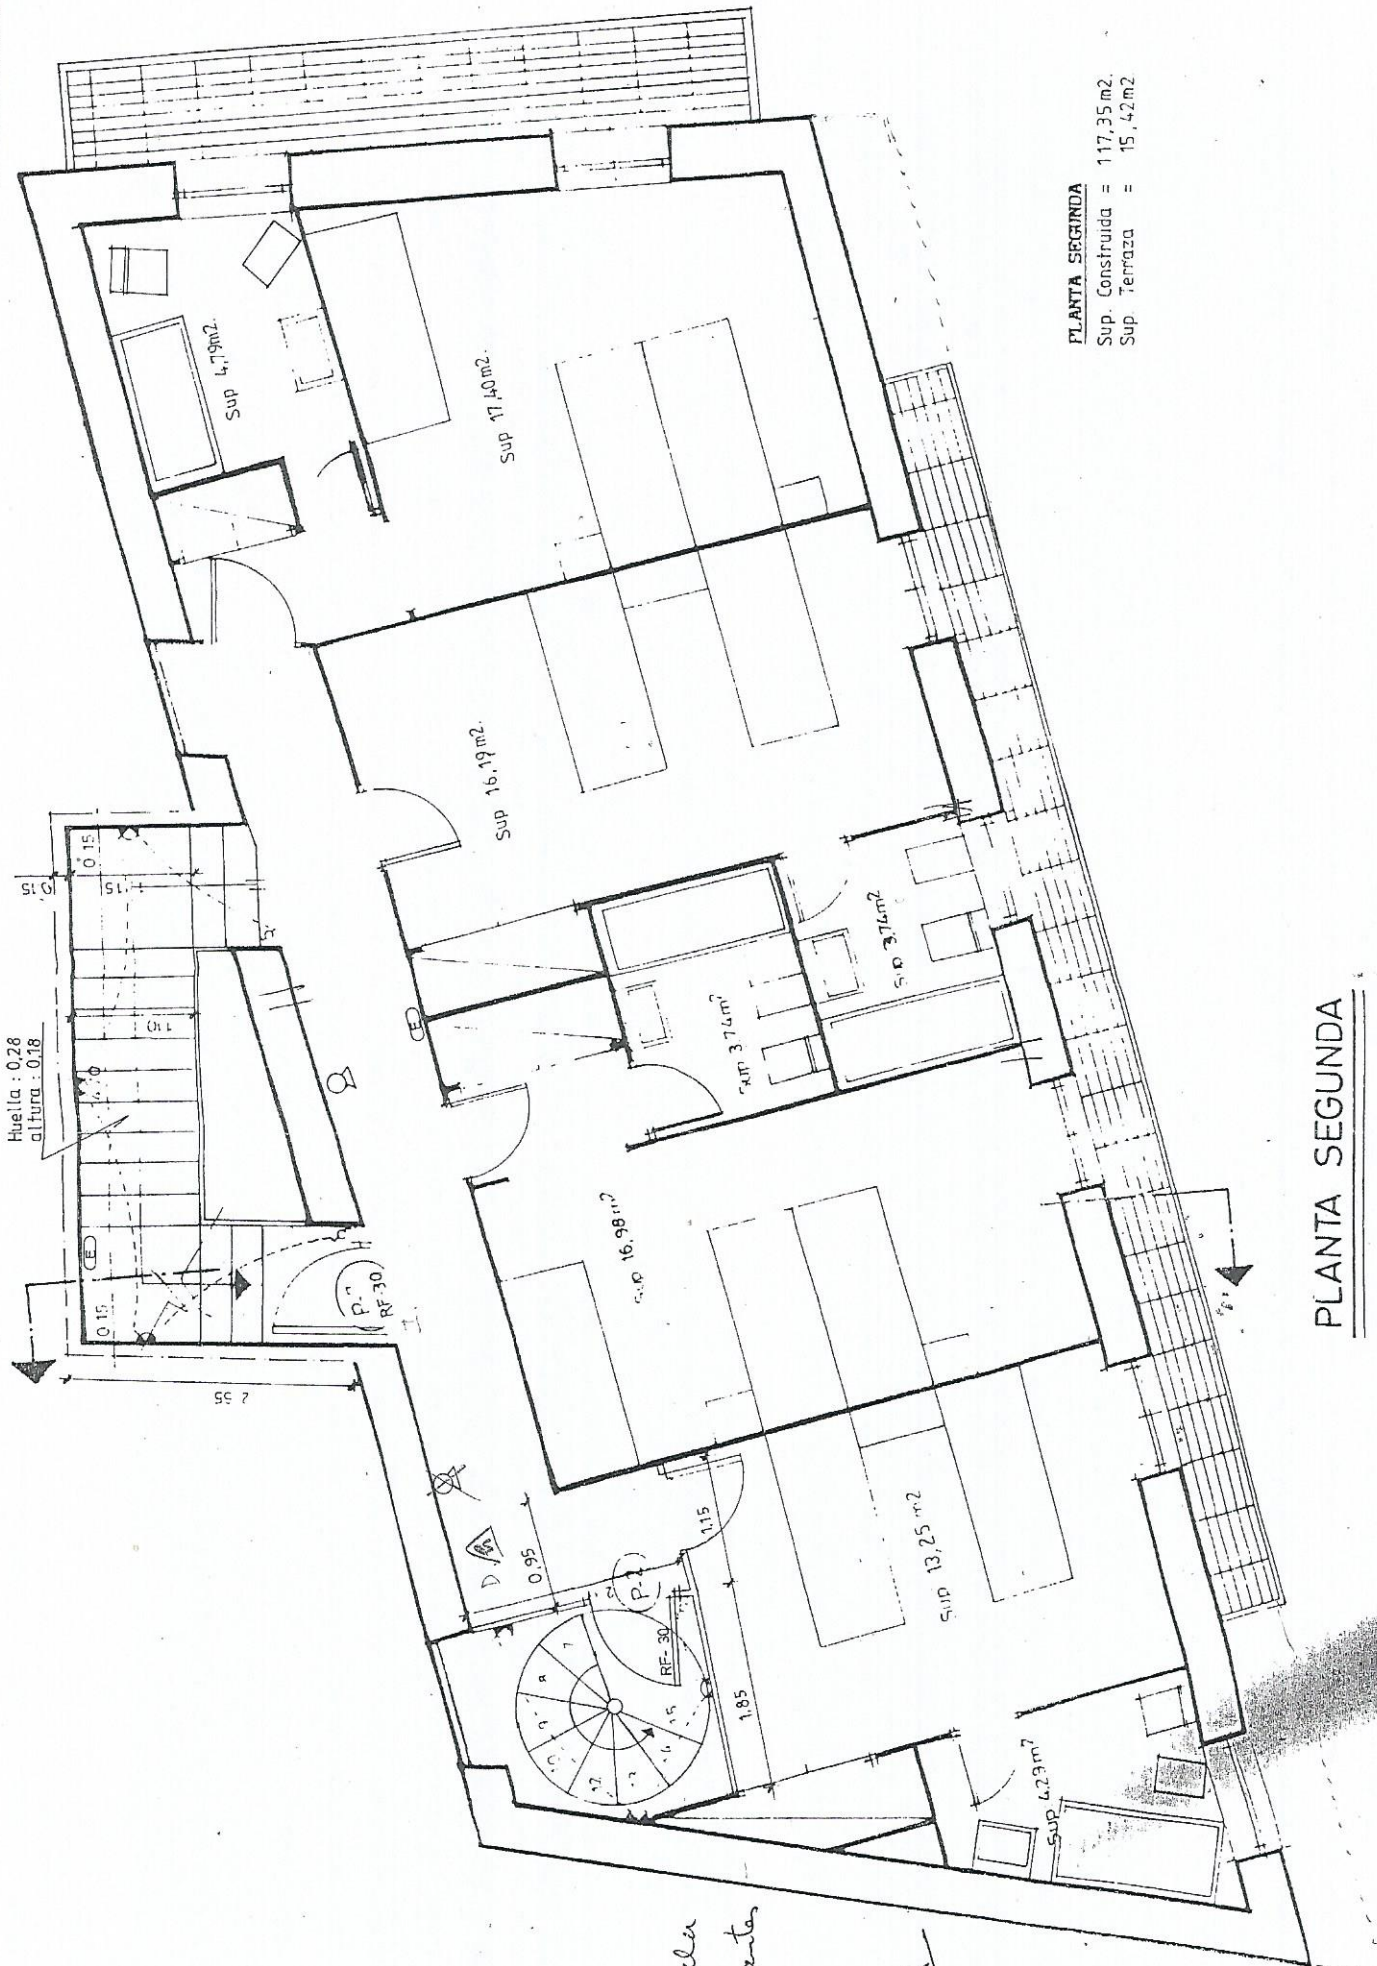

**PLANTA SEGUNDA**  
 Sup. Construida = 117,35 m2.  
 Sup. Terraza = 15,42 m2.

**PLANTA SEGUNDA**

*Tramament escala  
 a Fots les plantes  
 RF-60*

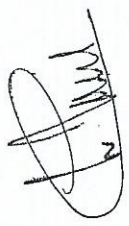

Huella: 0,28  
 altura: 0,18

2,55

P. RF-30

Sup 3,74m2

Sup 3,76m2

Sup 16,98m2

Sup 13,25m2


Sup 16,19m2

Sup 17,40m2

Sup 4,79m2

1,85

0,95

1,15

0,15

0,15

0,15



















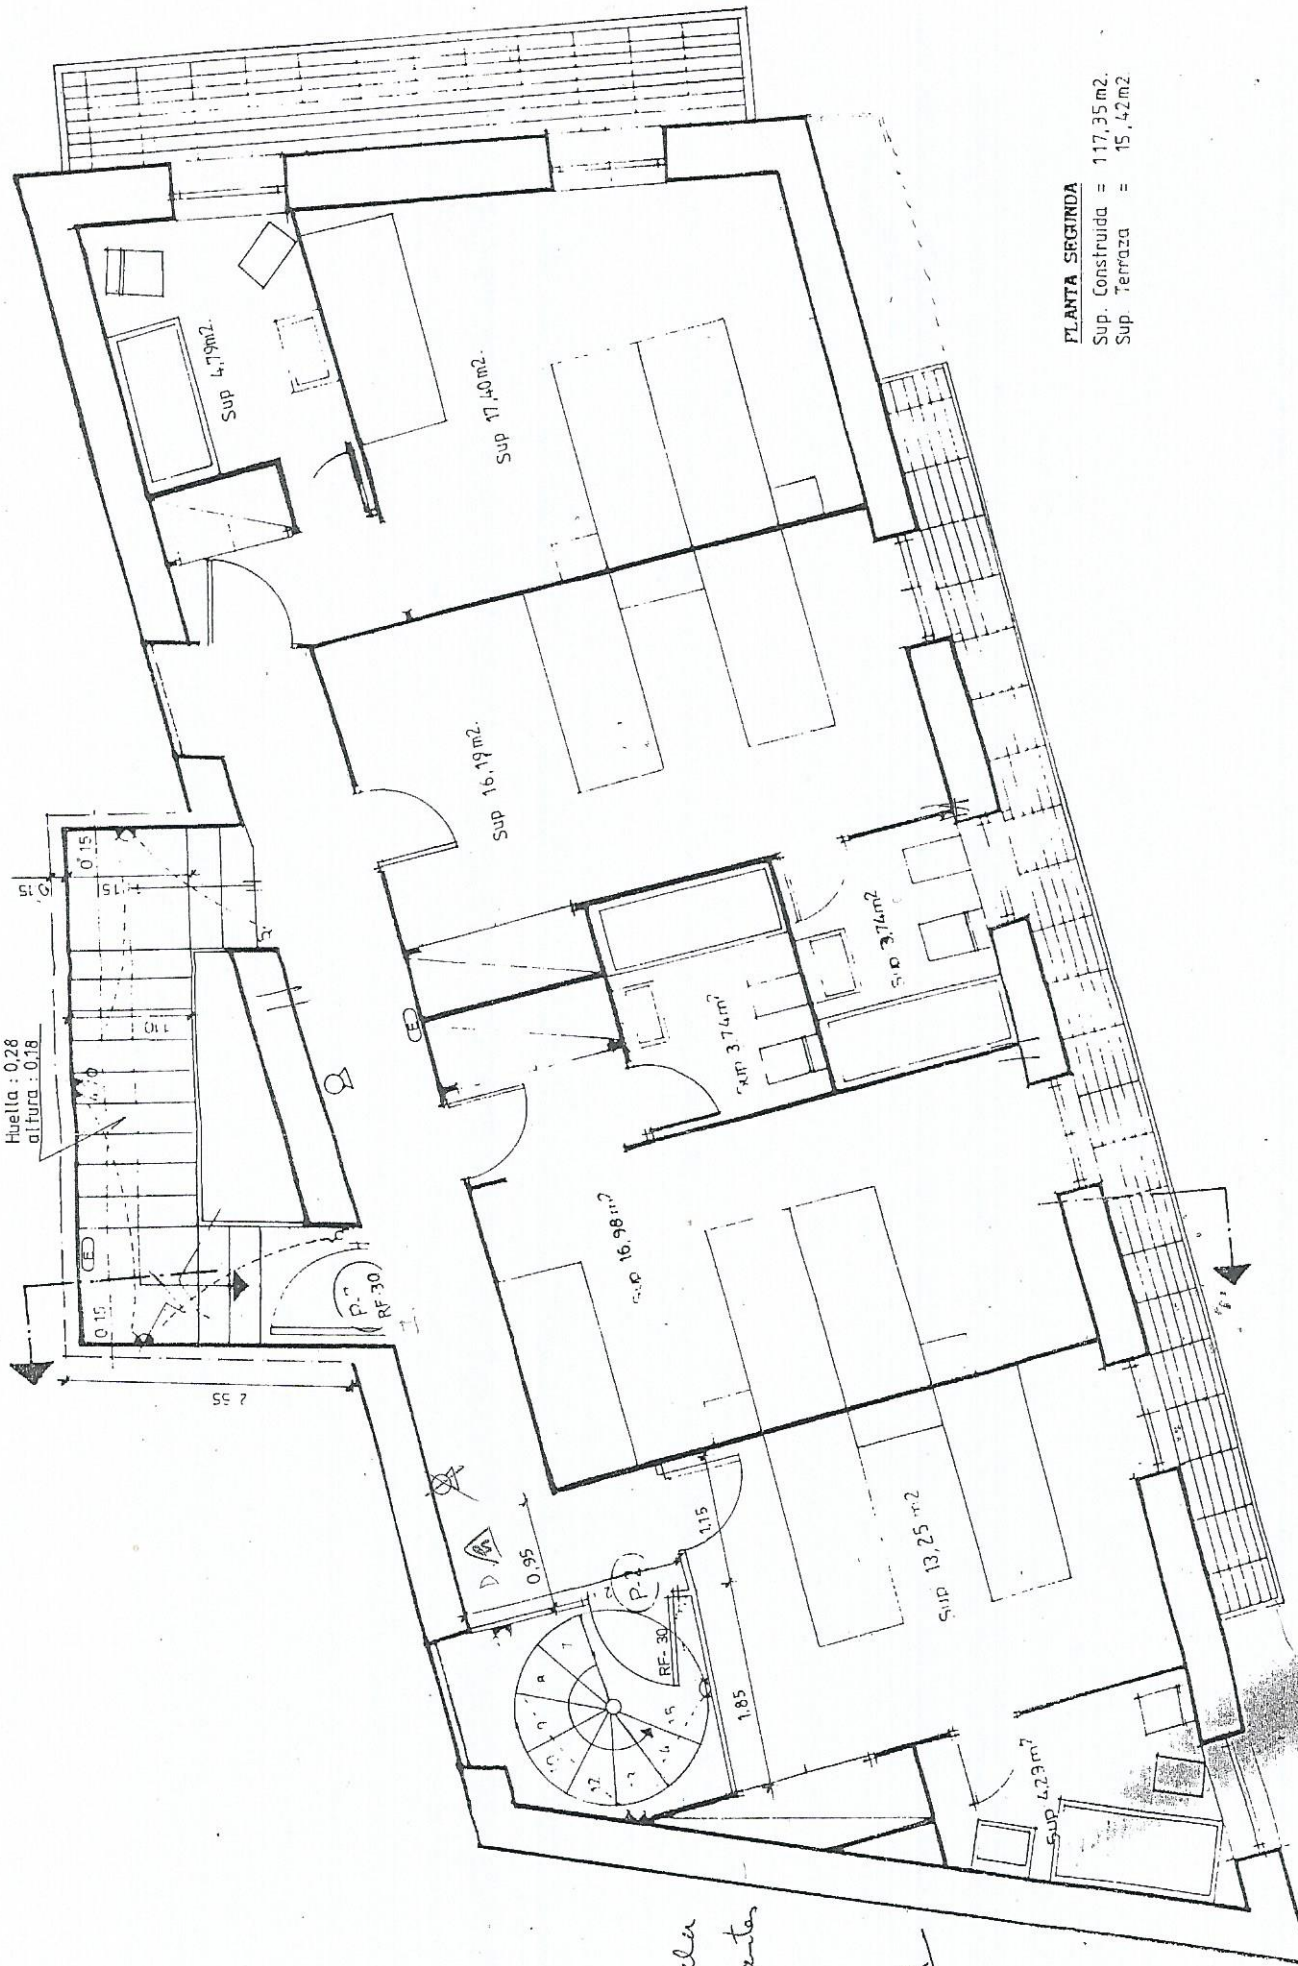

**PLANTA SEGUNDA**

Sup. Construida = 117,35 m<sup>2</sup>.  
 Sup. Terraza = 15,42 m<sup>2</sup>

**PLANTA SEGUNDA**

*Tramament escala  
 a Fots les plantes*

RF-60


2,55

Sup 4,79m<sup>2</sup>.

Sup 17,40m<sup>2</sup>.

Sup 16,19m<sup>2</sup>.

Sup 3,74m<sup>2</sup>.

Sup 3,74m<sup>2</sup>.

Sup 16,98m<sup>2</sup>.

Sup 13,25m<sup>2</sup>.


P.  
 RF-30

P.  
 RF-30



1.85

0,95

1,15

1,15

