

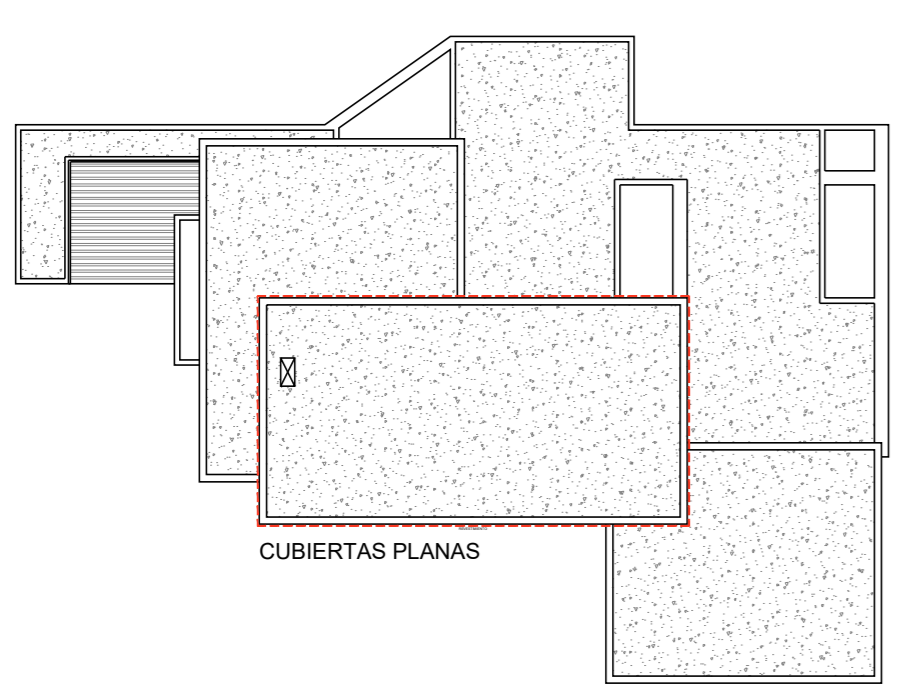


ESCALA: 1/75

	PUNTO DE LUZ
	LUZ TECHO EXTERIOR
	LUZ SUELO EXTERIOR
	BALIZA PARED EXTERIOR
	APLIQUE PARED EXTERIOR
	DETECTOR DE PRESENCIA

RELLENO

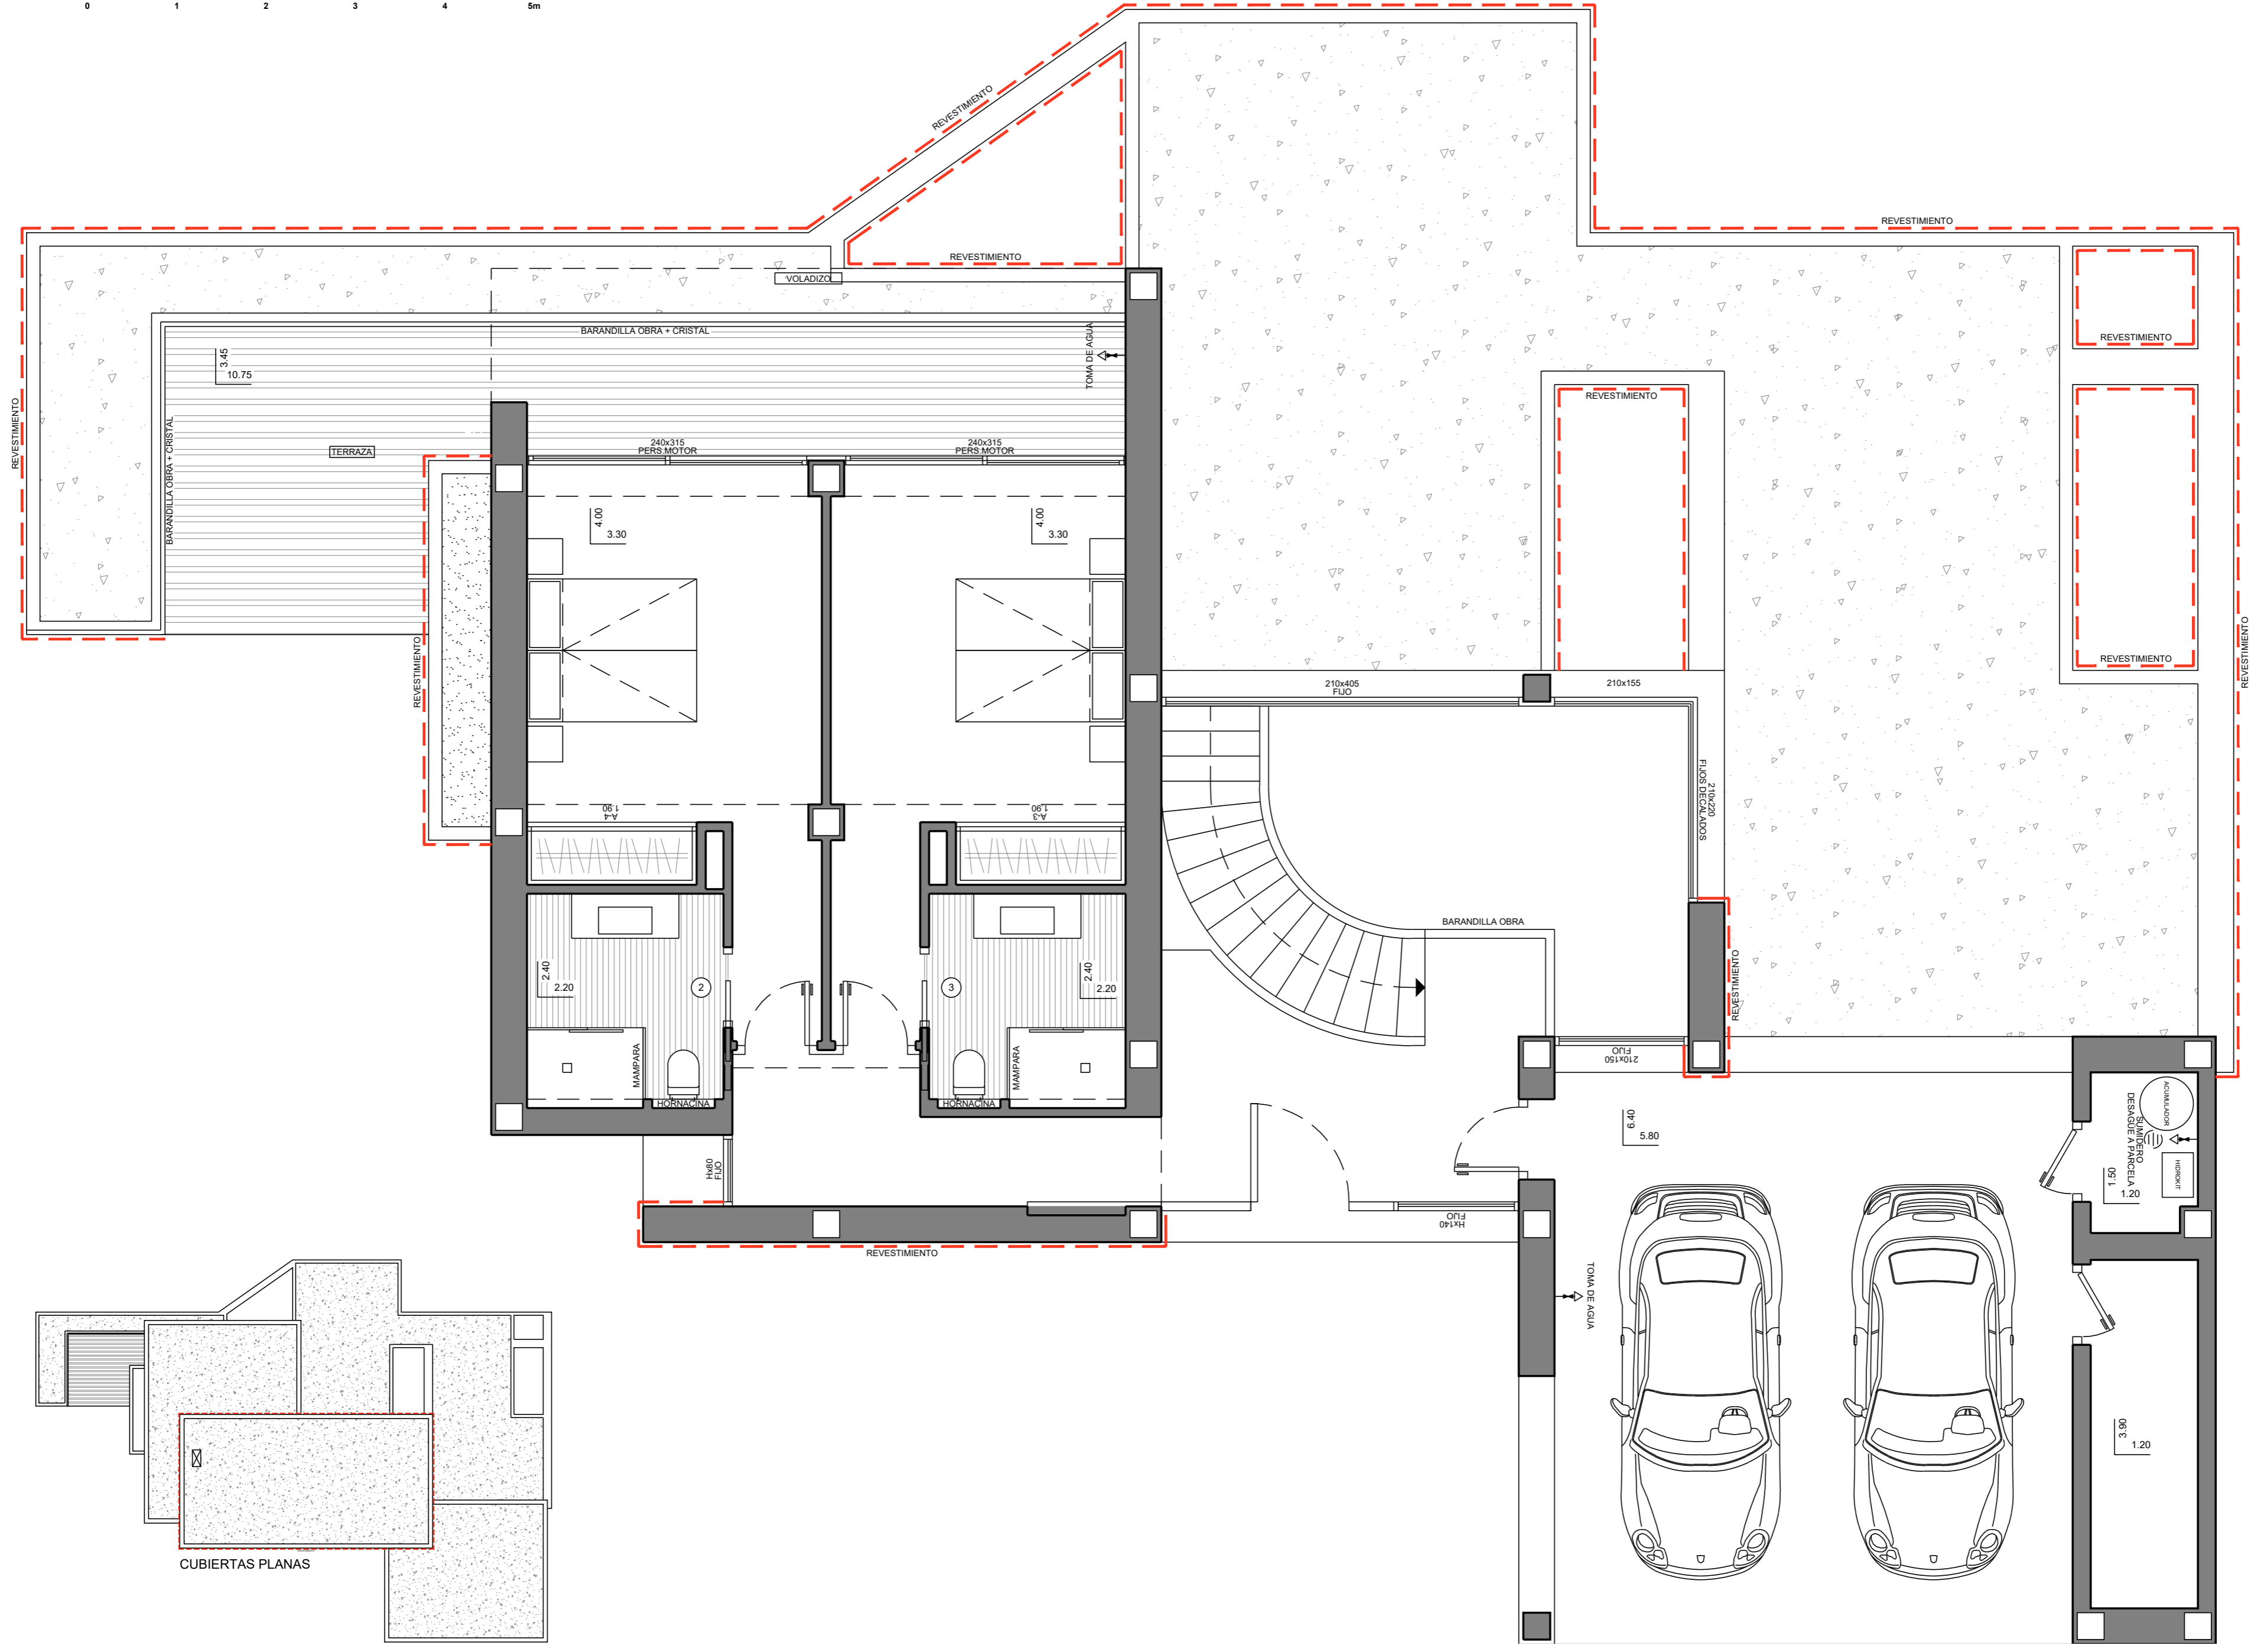

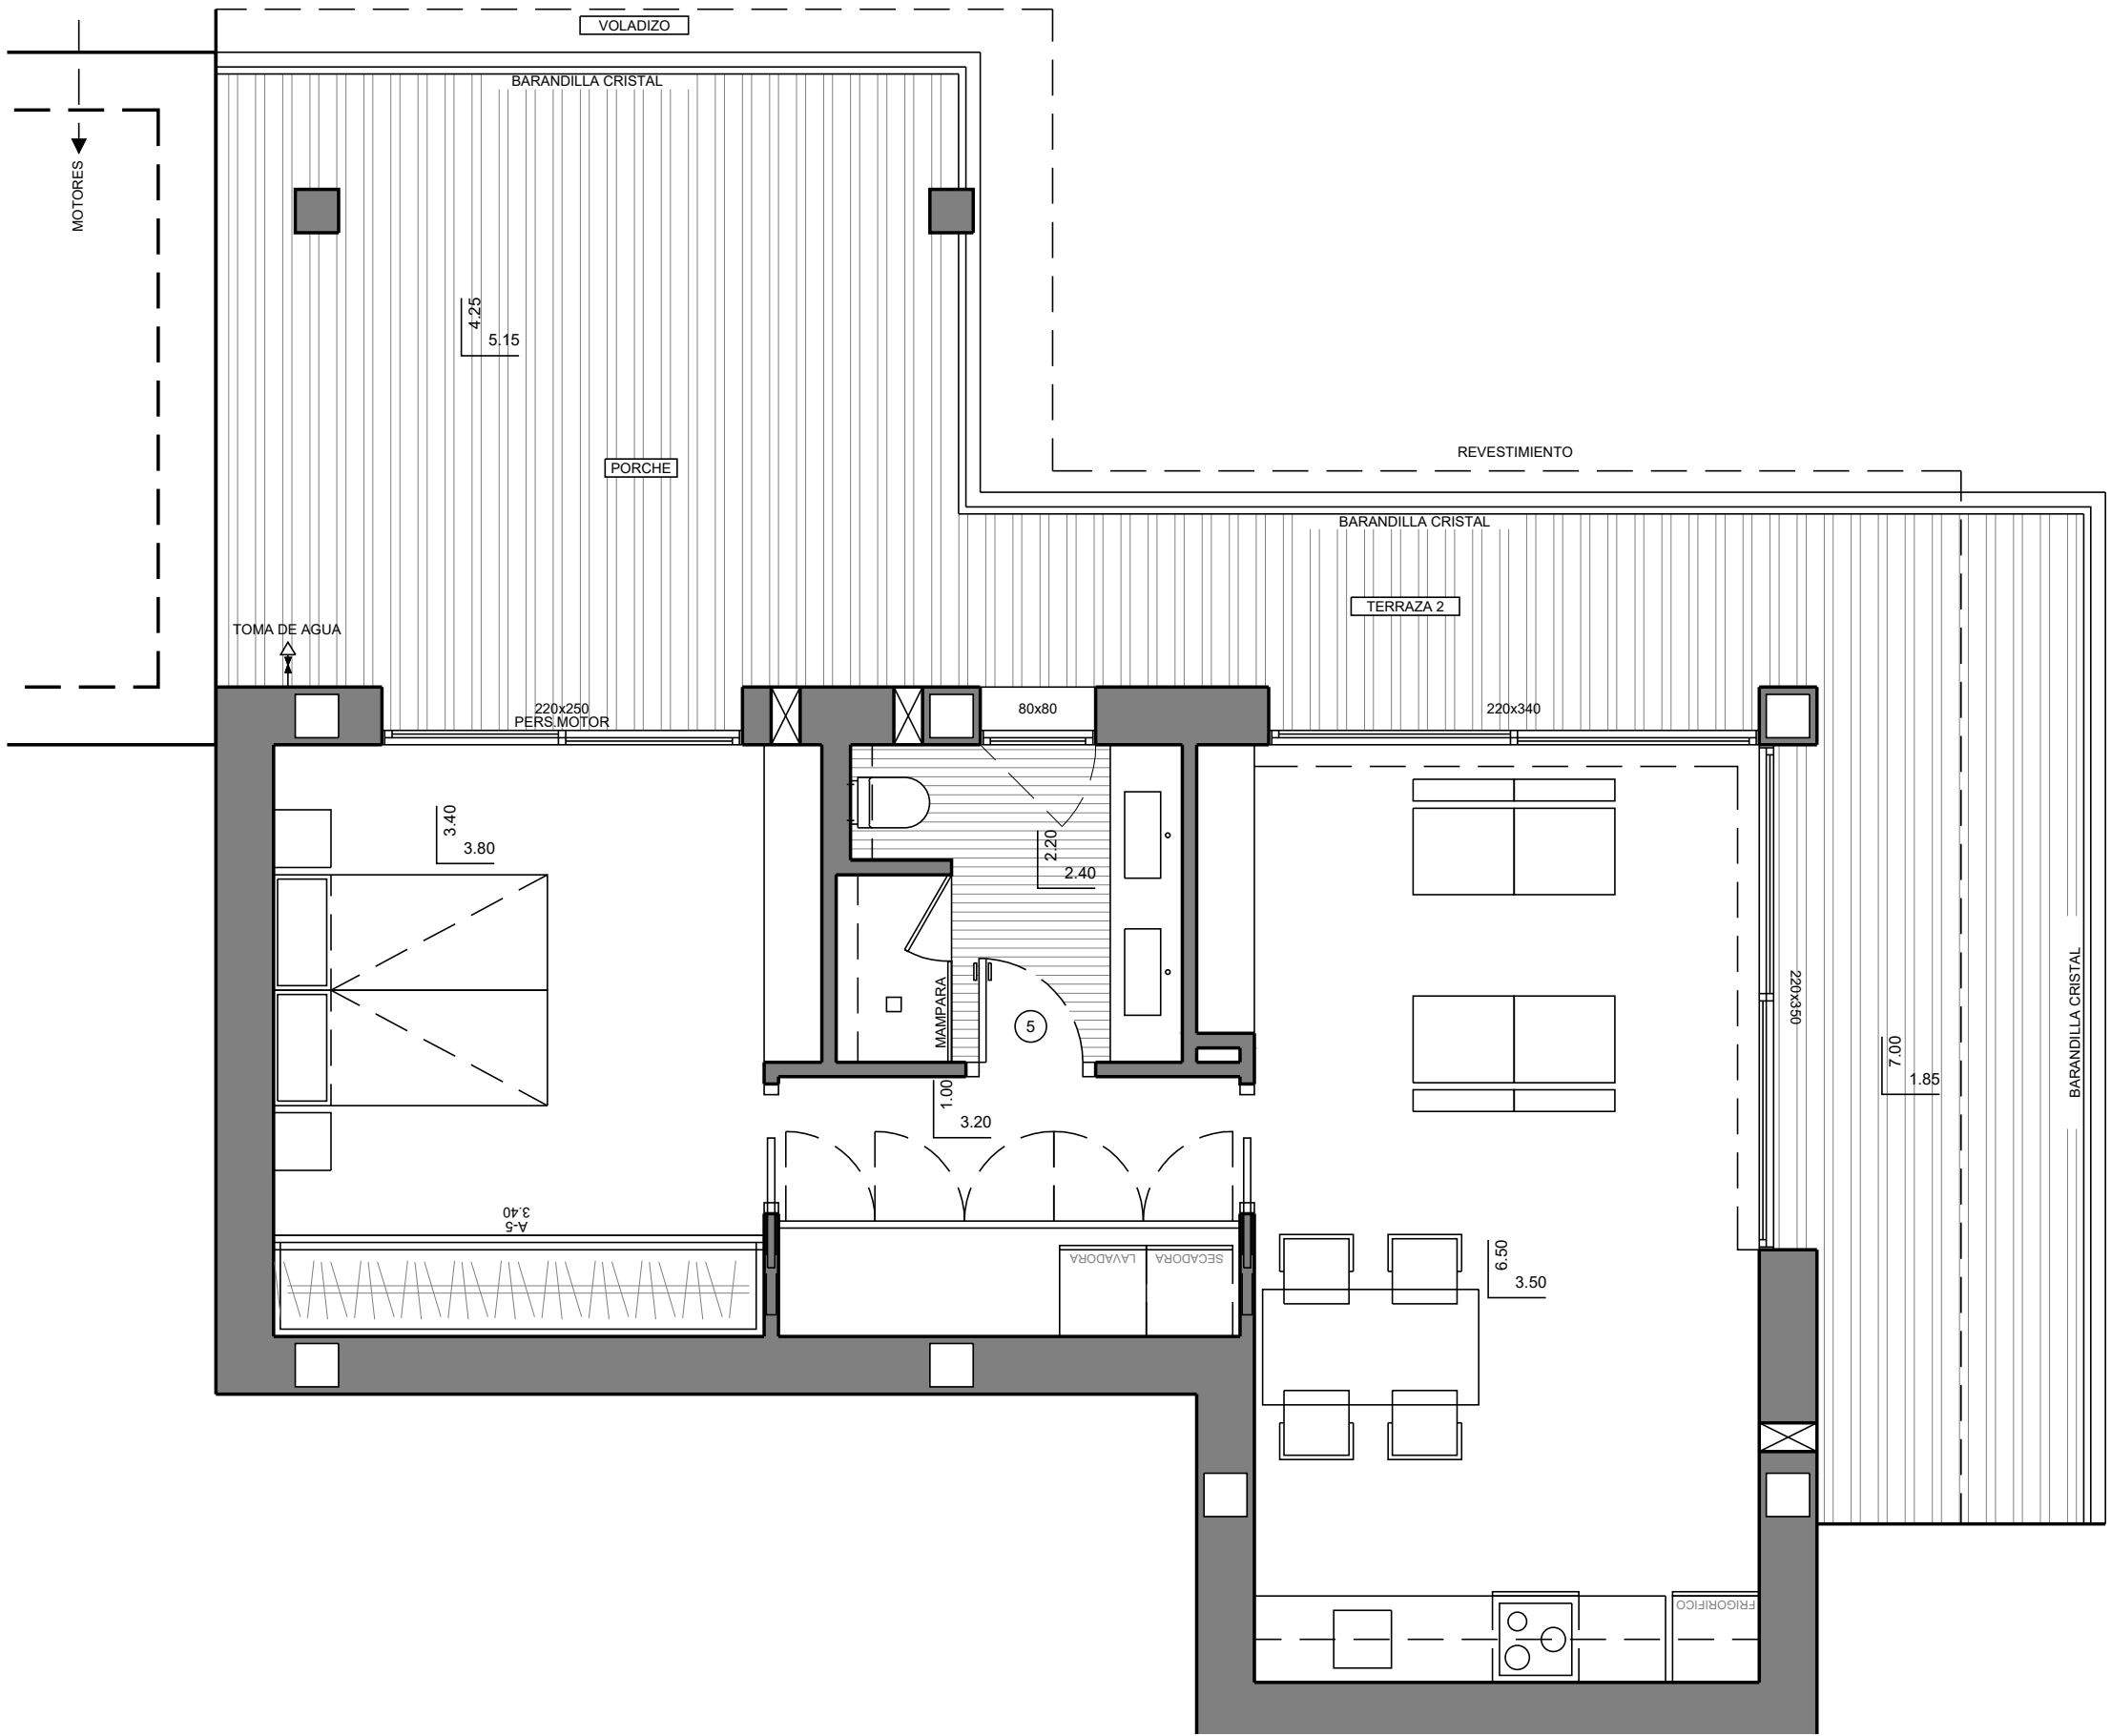

MOTORES

VOLADIZO

BARANDILLA CRISTAL

4.25
5.15

PORCHE

REVESTIMIENTO

BARANDILLA CRISTAL

TERRAZA 2

TOMA DE AGUA

220x250
PERS.MOTOR

80x80

220x340

3.40
3.80

2.20
2.40

MAMPARA

1.00
3.20

220x350

7.00
1.85

BARANDILLA CRISTAL

A-5
3.40

SECADORA LAVADORA

0.9
3.50

FRIGORIFICO