





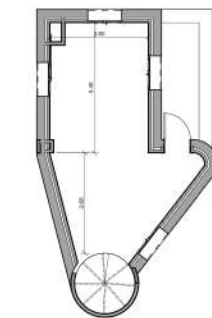



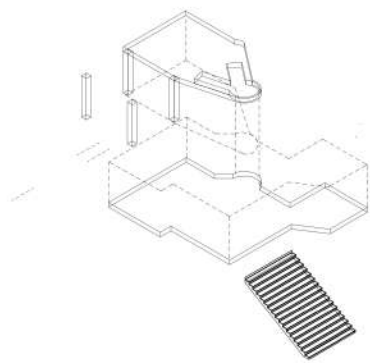


1. Estudio arquitecto
1/50

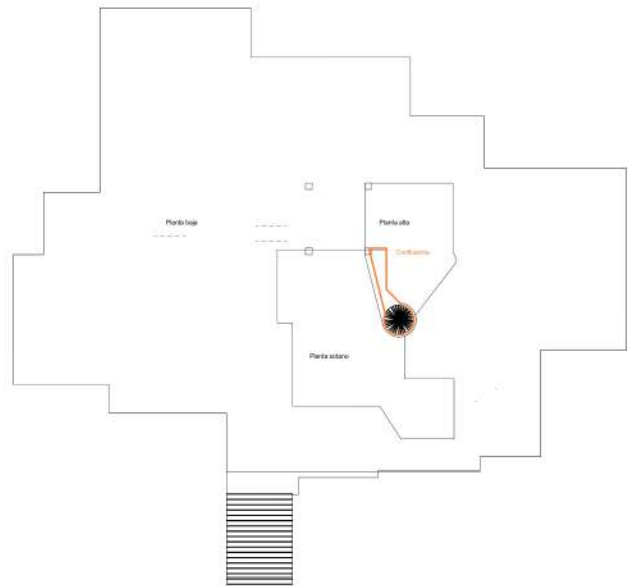


2. Estudio Planta
1/50

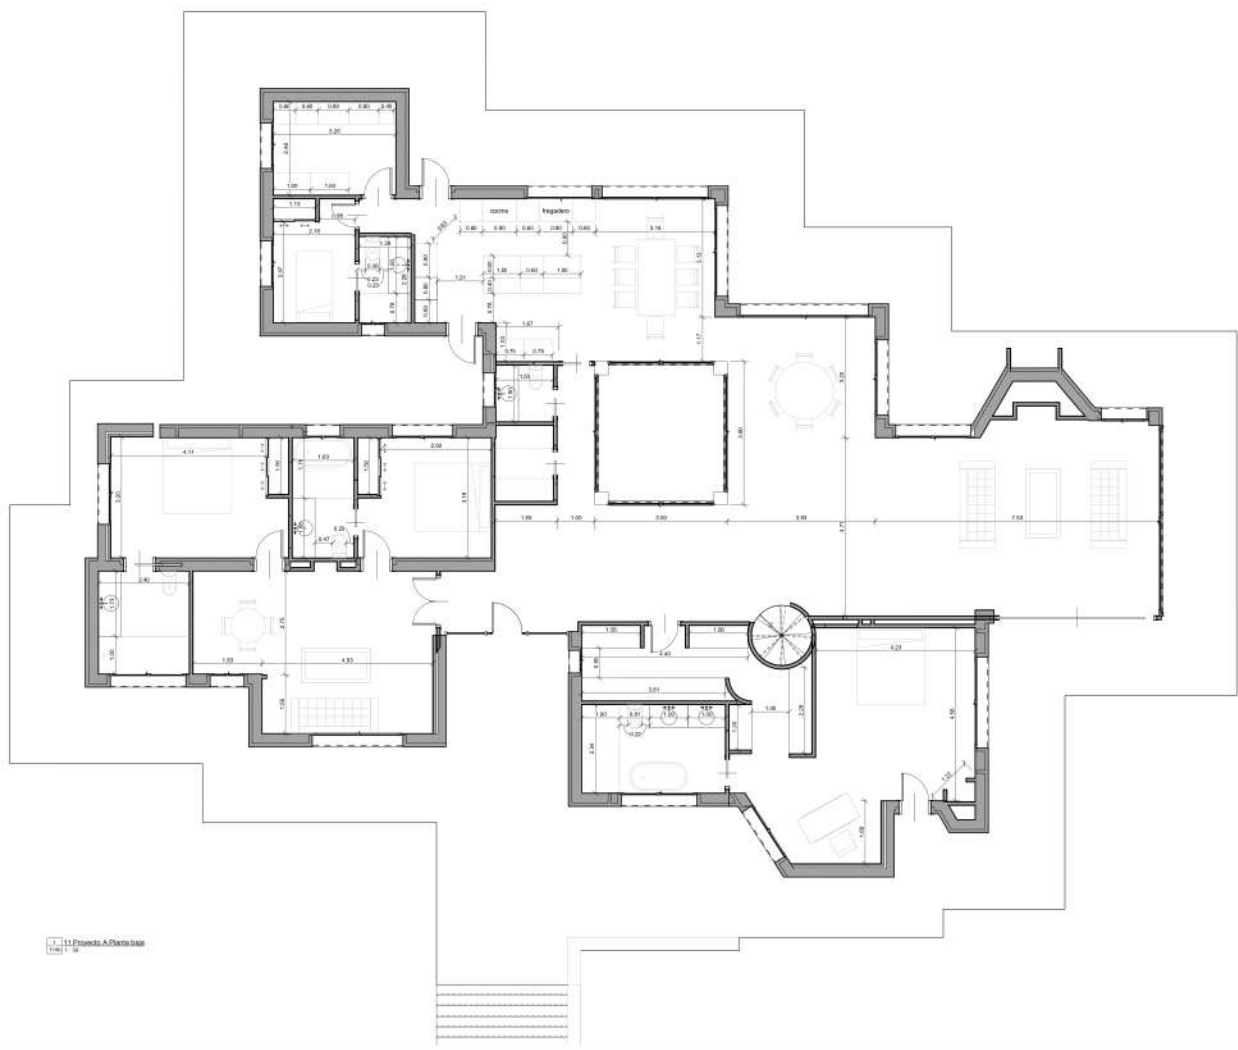


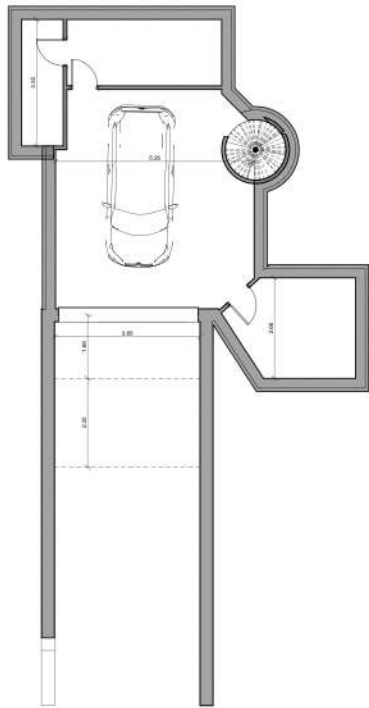



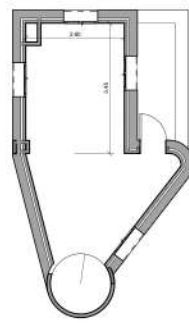






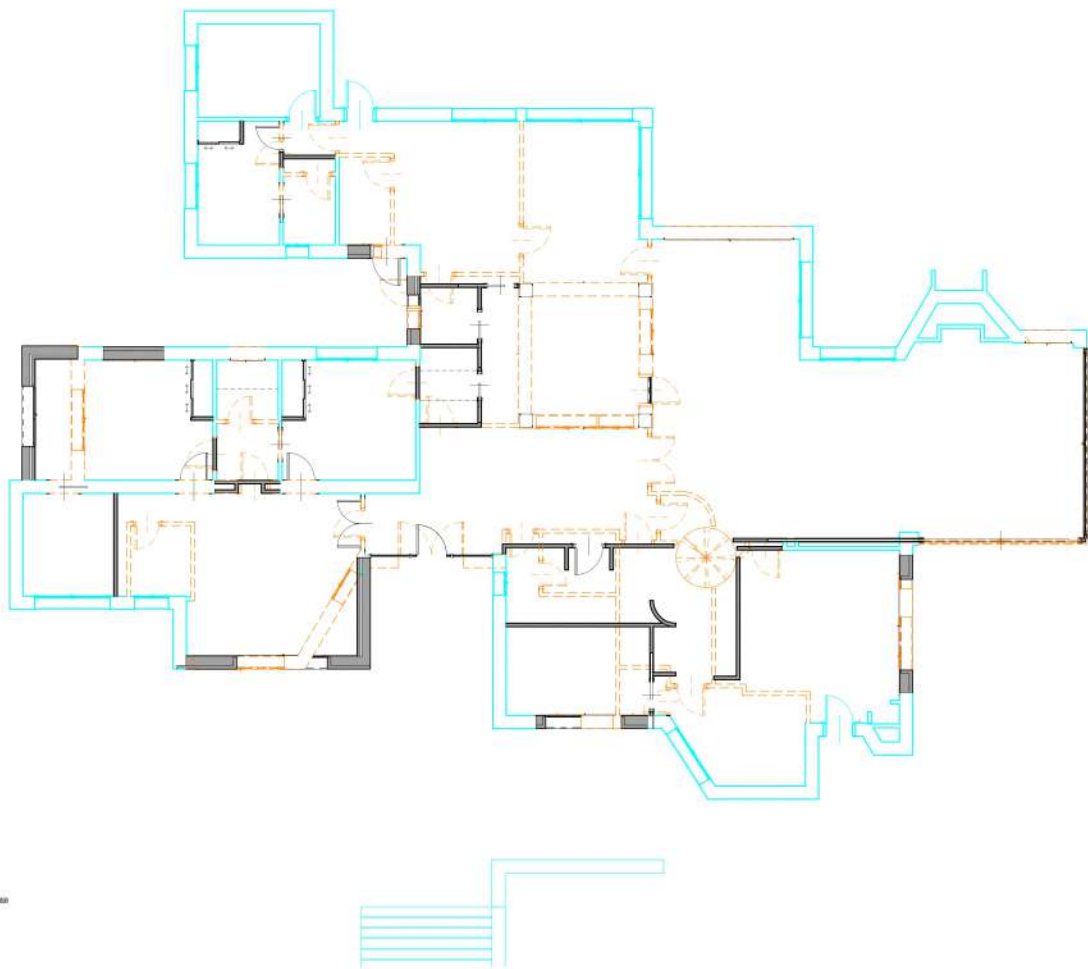



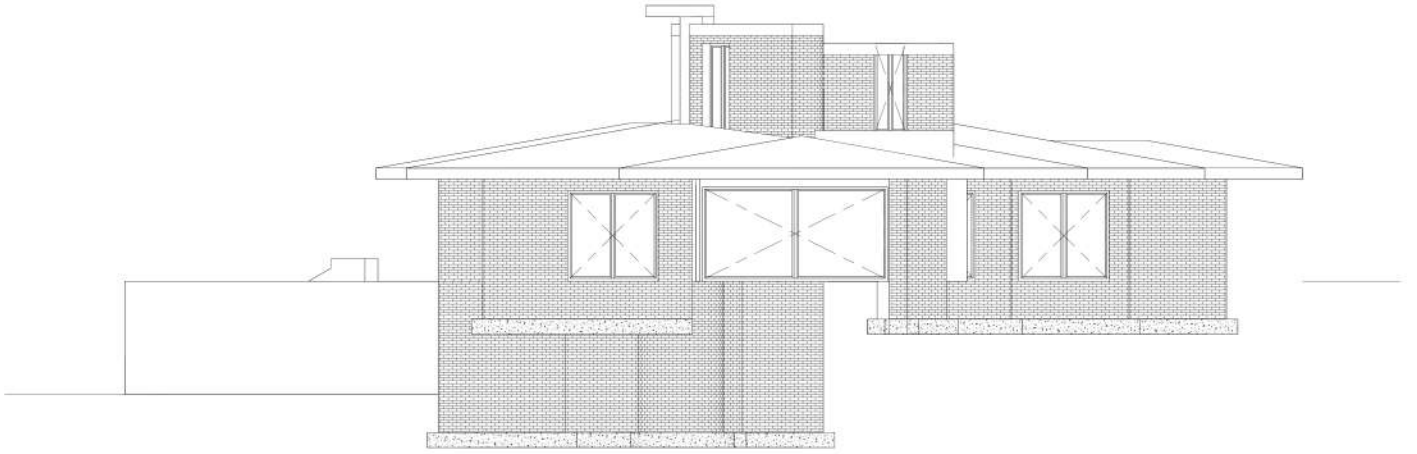


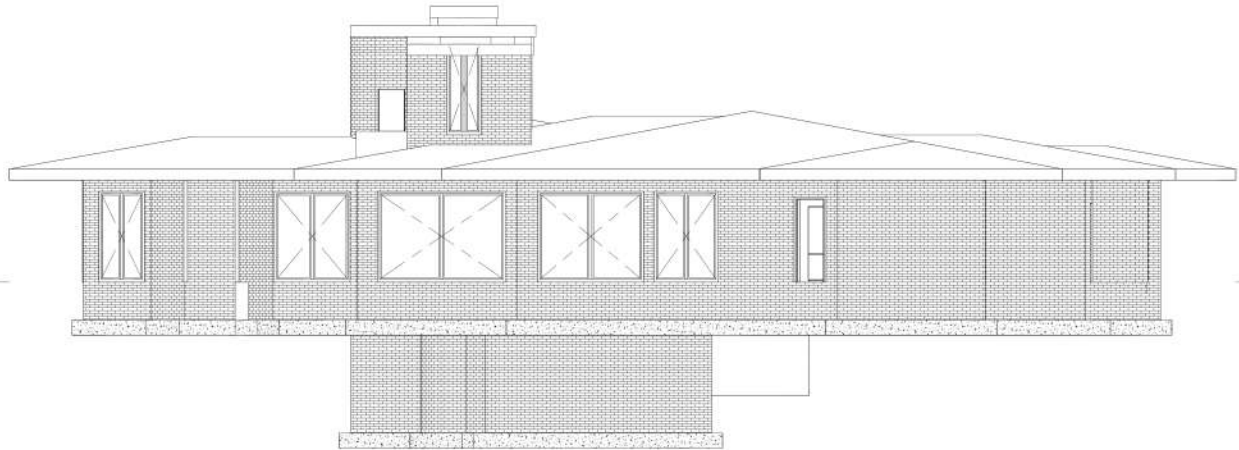



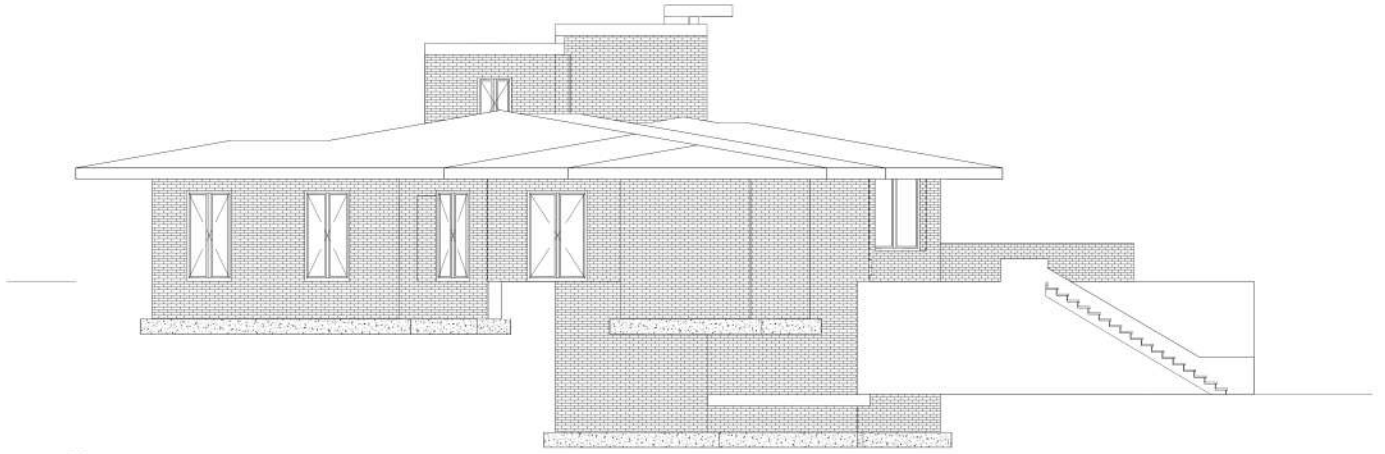







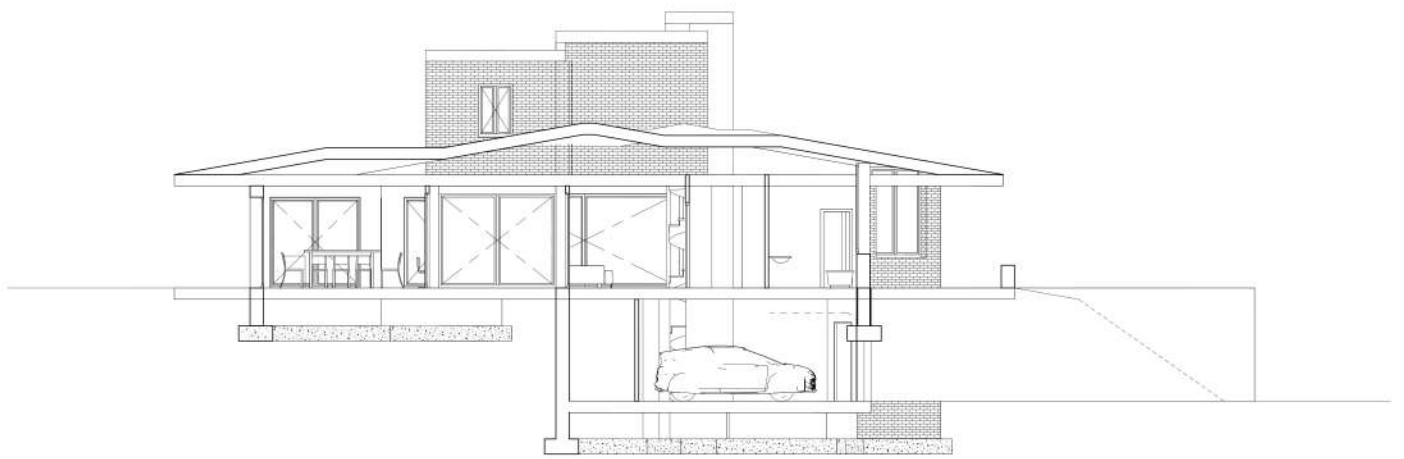



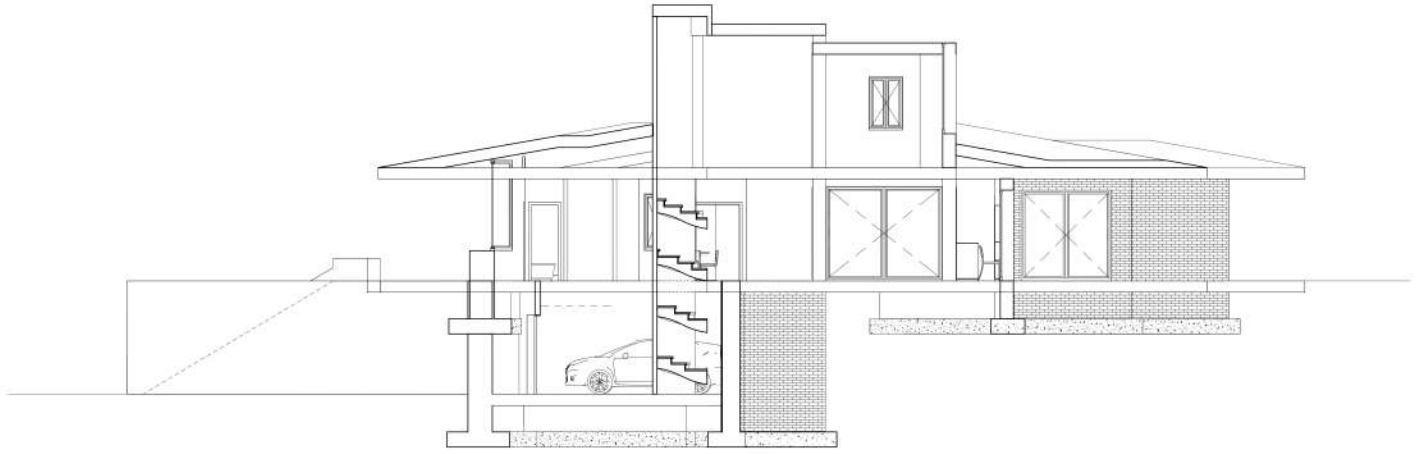

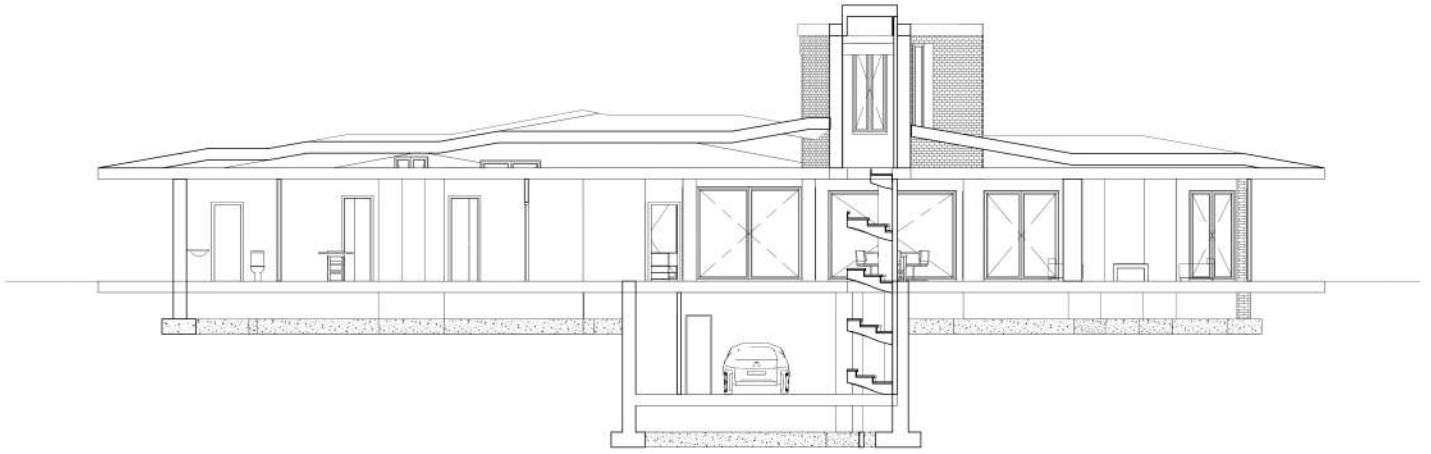


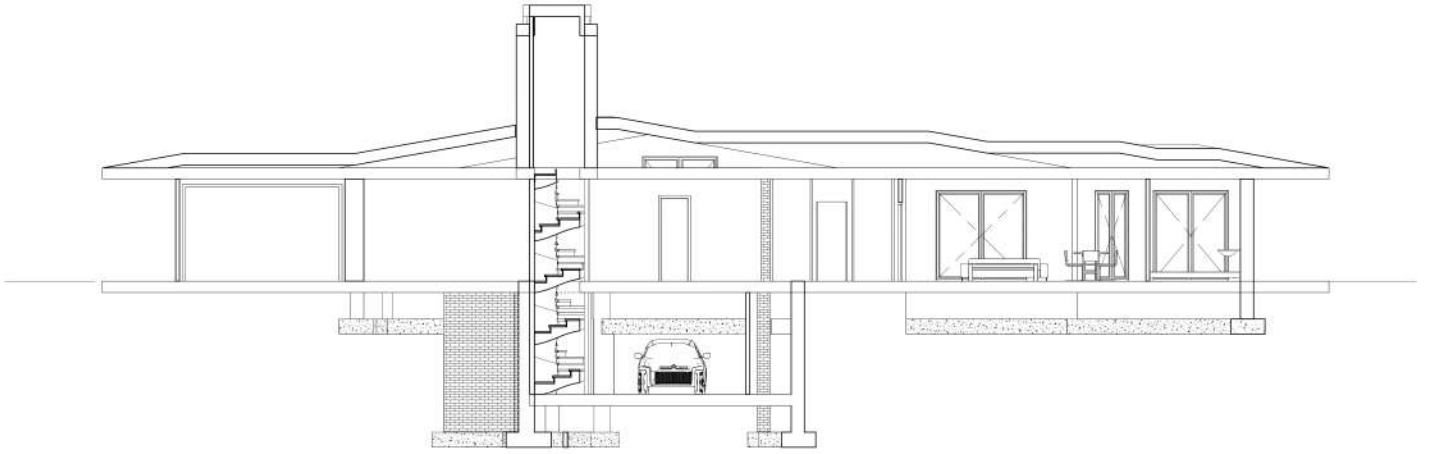

