
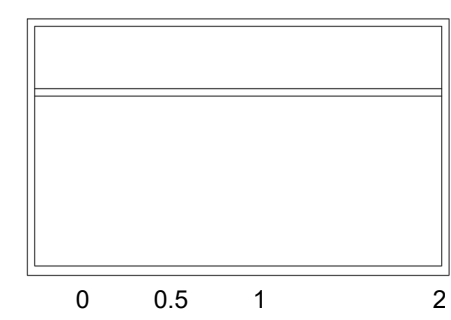


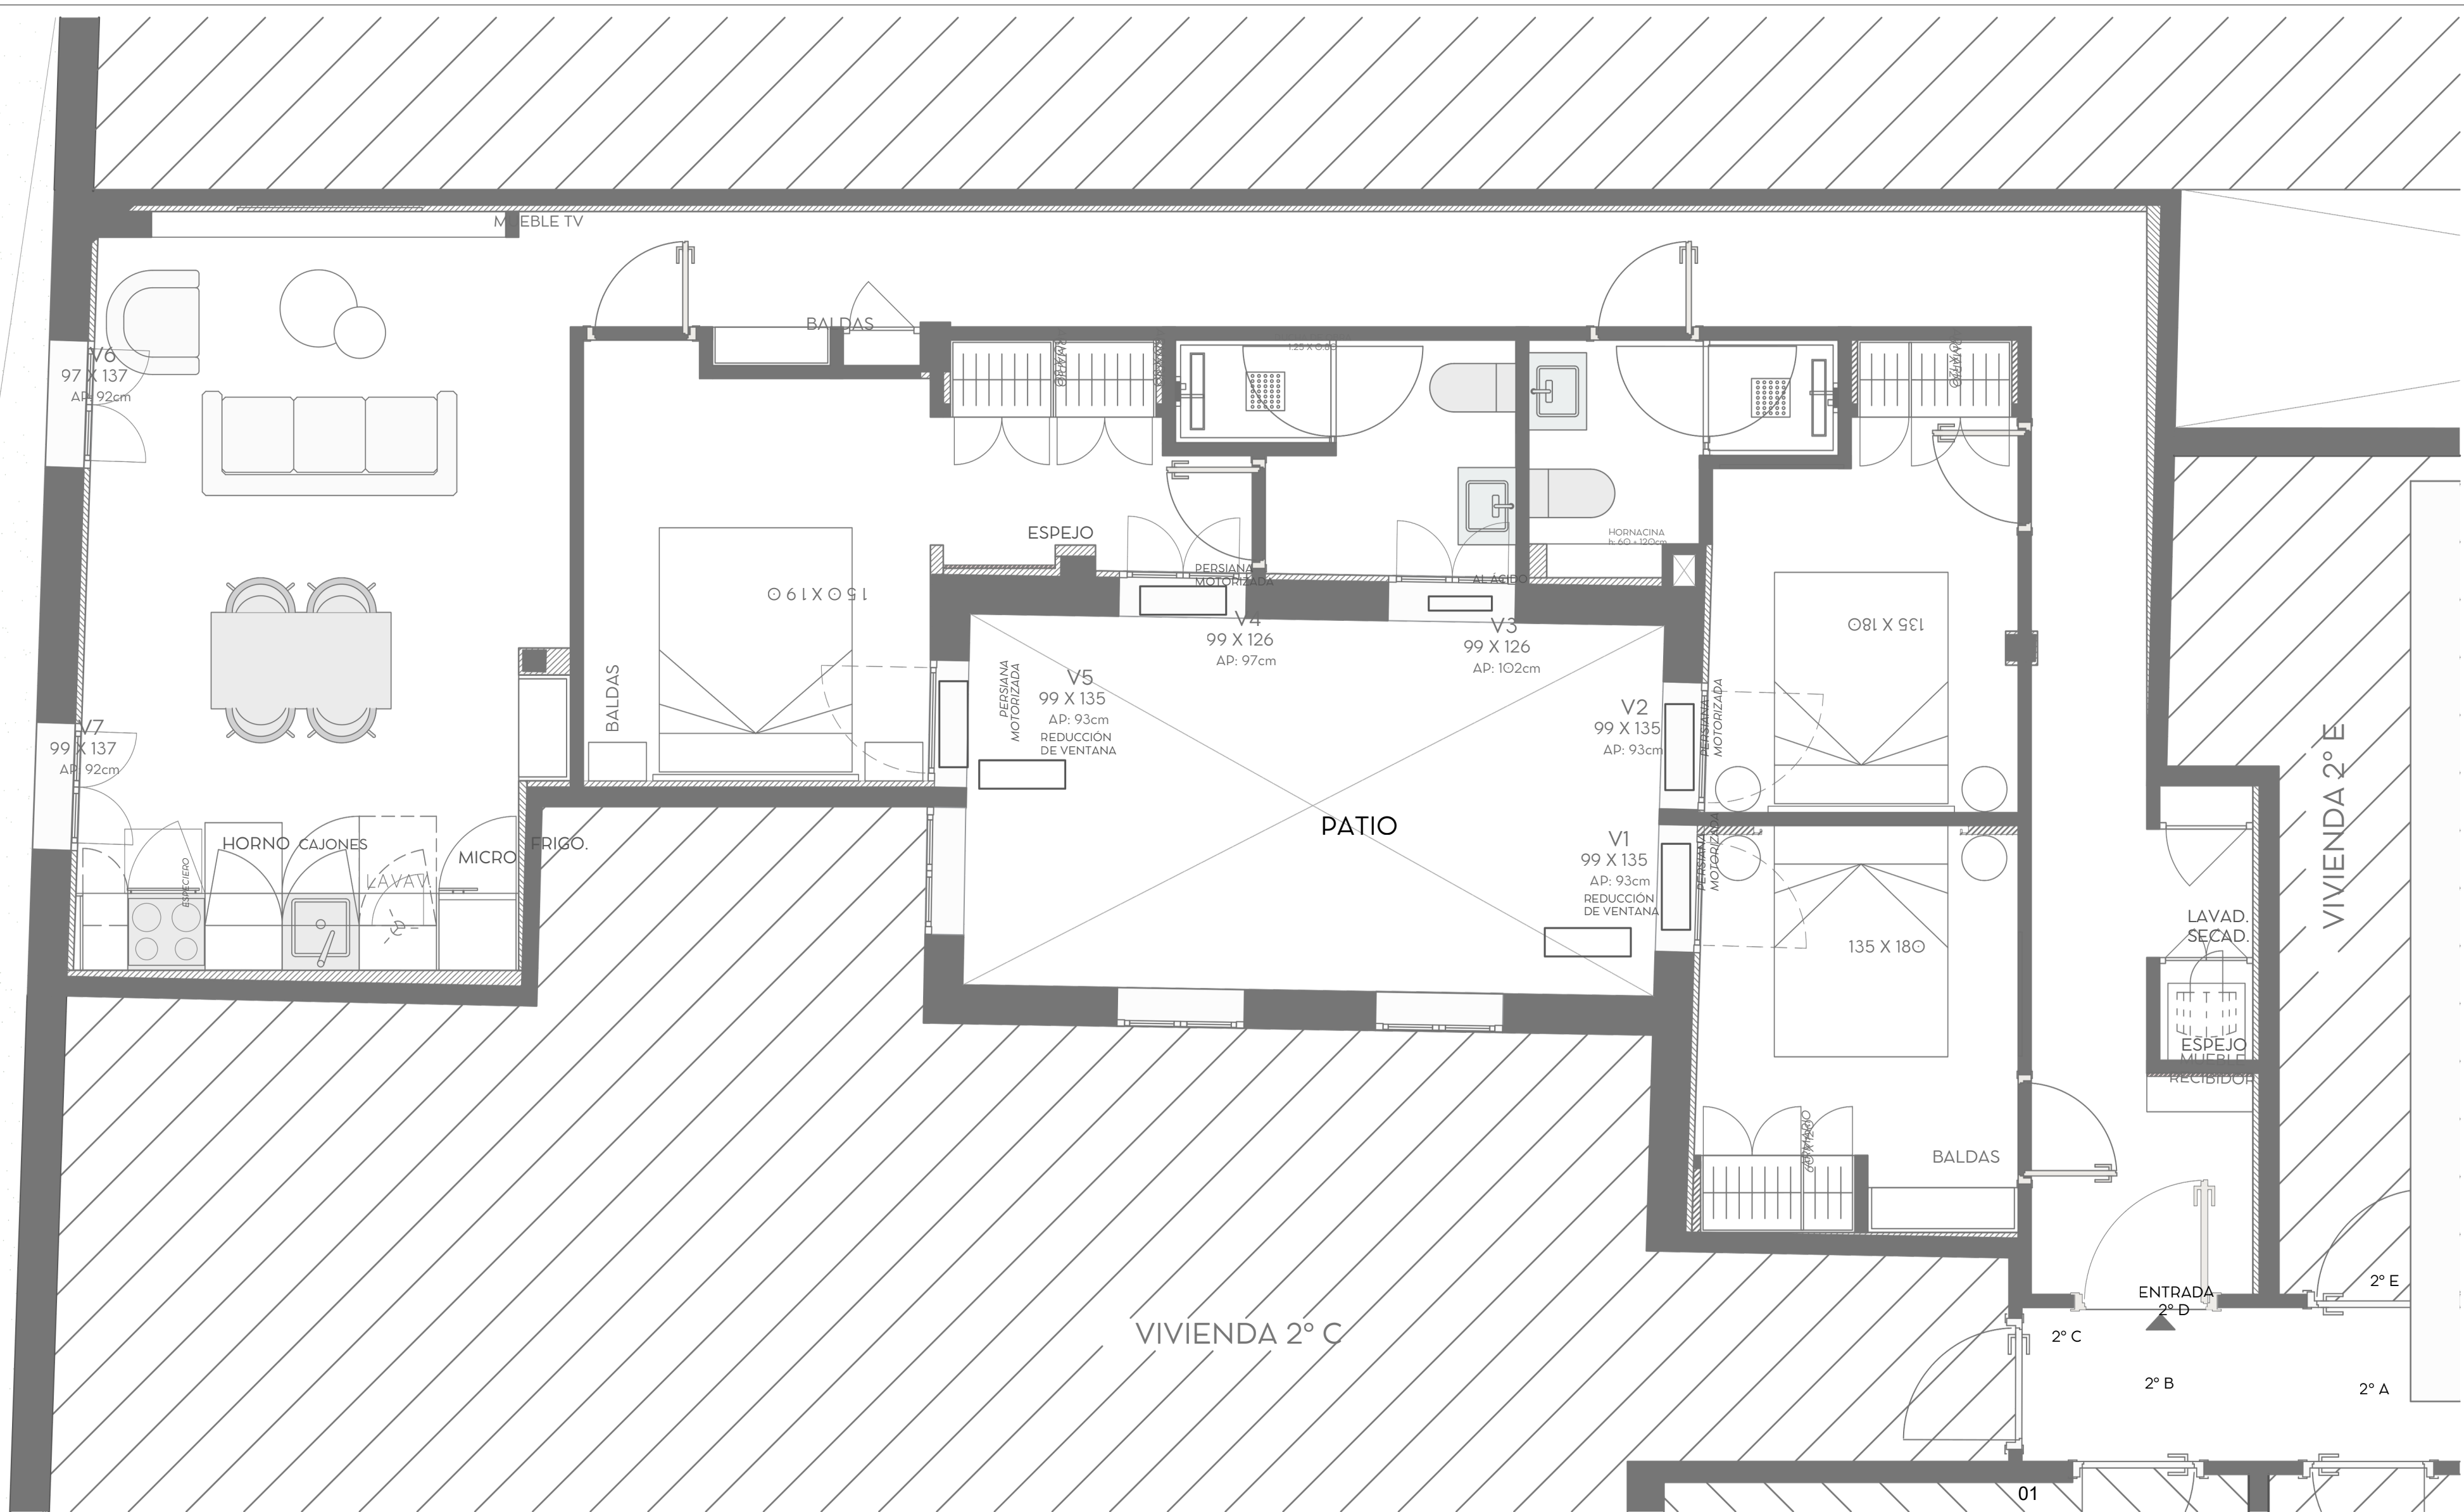

FECHA		
ESTADO REFORMADO		
13-jun.-25		
ARCTEMPUS ARCHITECTURE STUDIO		1/50

13-jun.-25